

PART OF THE NE 1/4 SEC. 21, T.7N., R.2W., S.L.B. & M.
COTTONWOOD FLATS SUBDIVISION


95

TAXING UNIT: 44

WEBER COUNTY

SCALE 1" = 50'

SEE PAGE 9

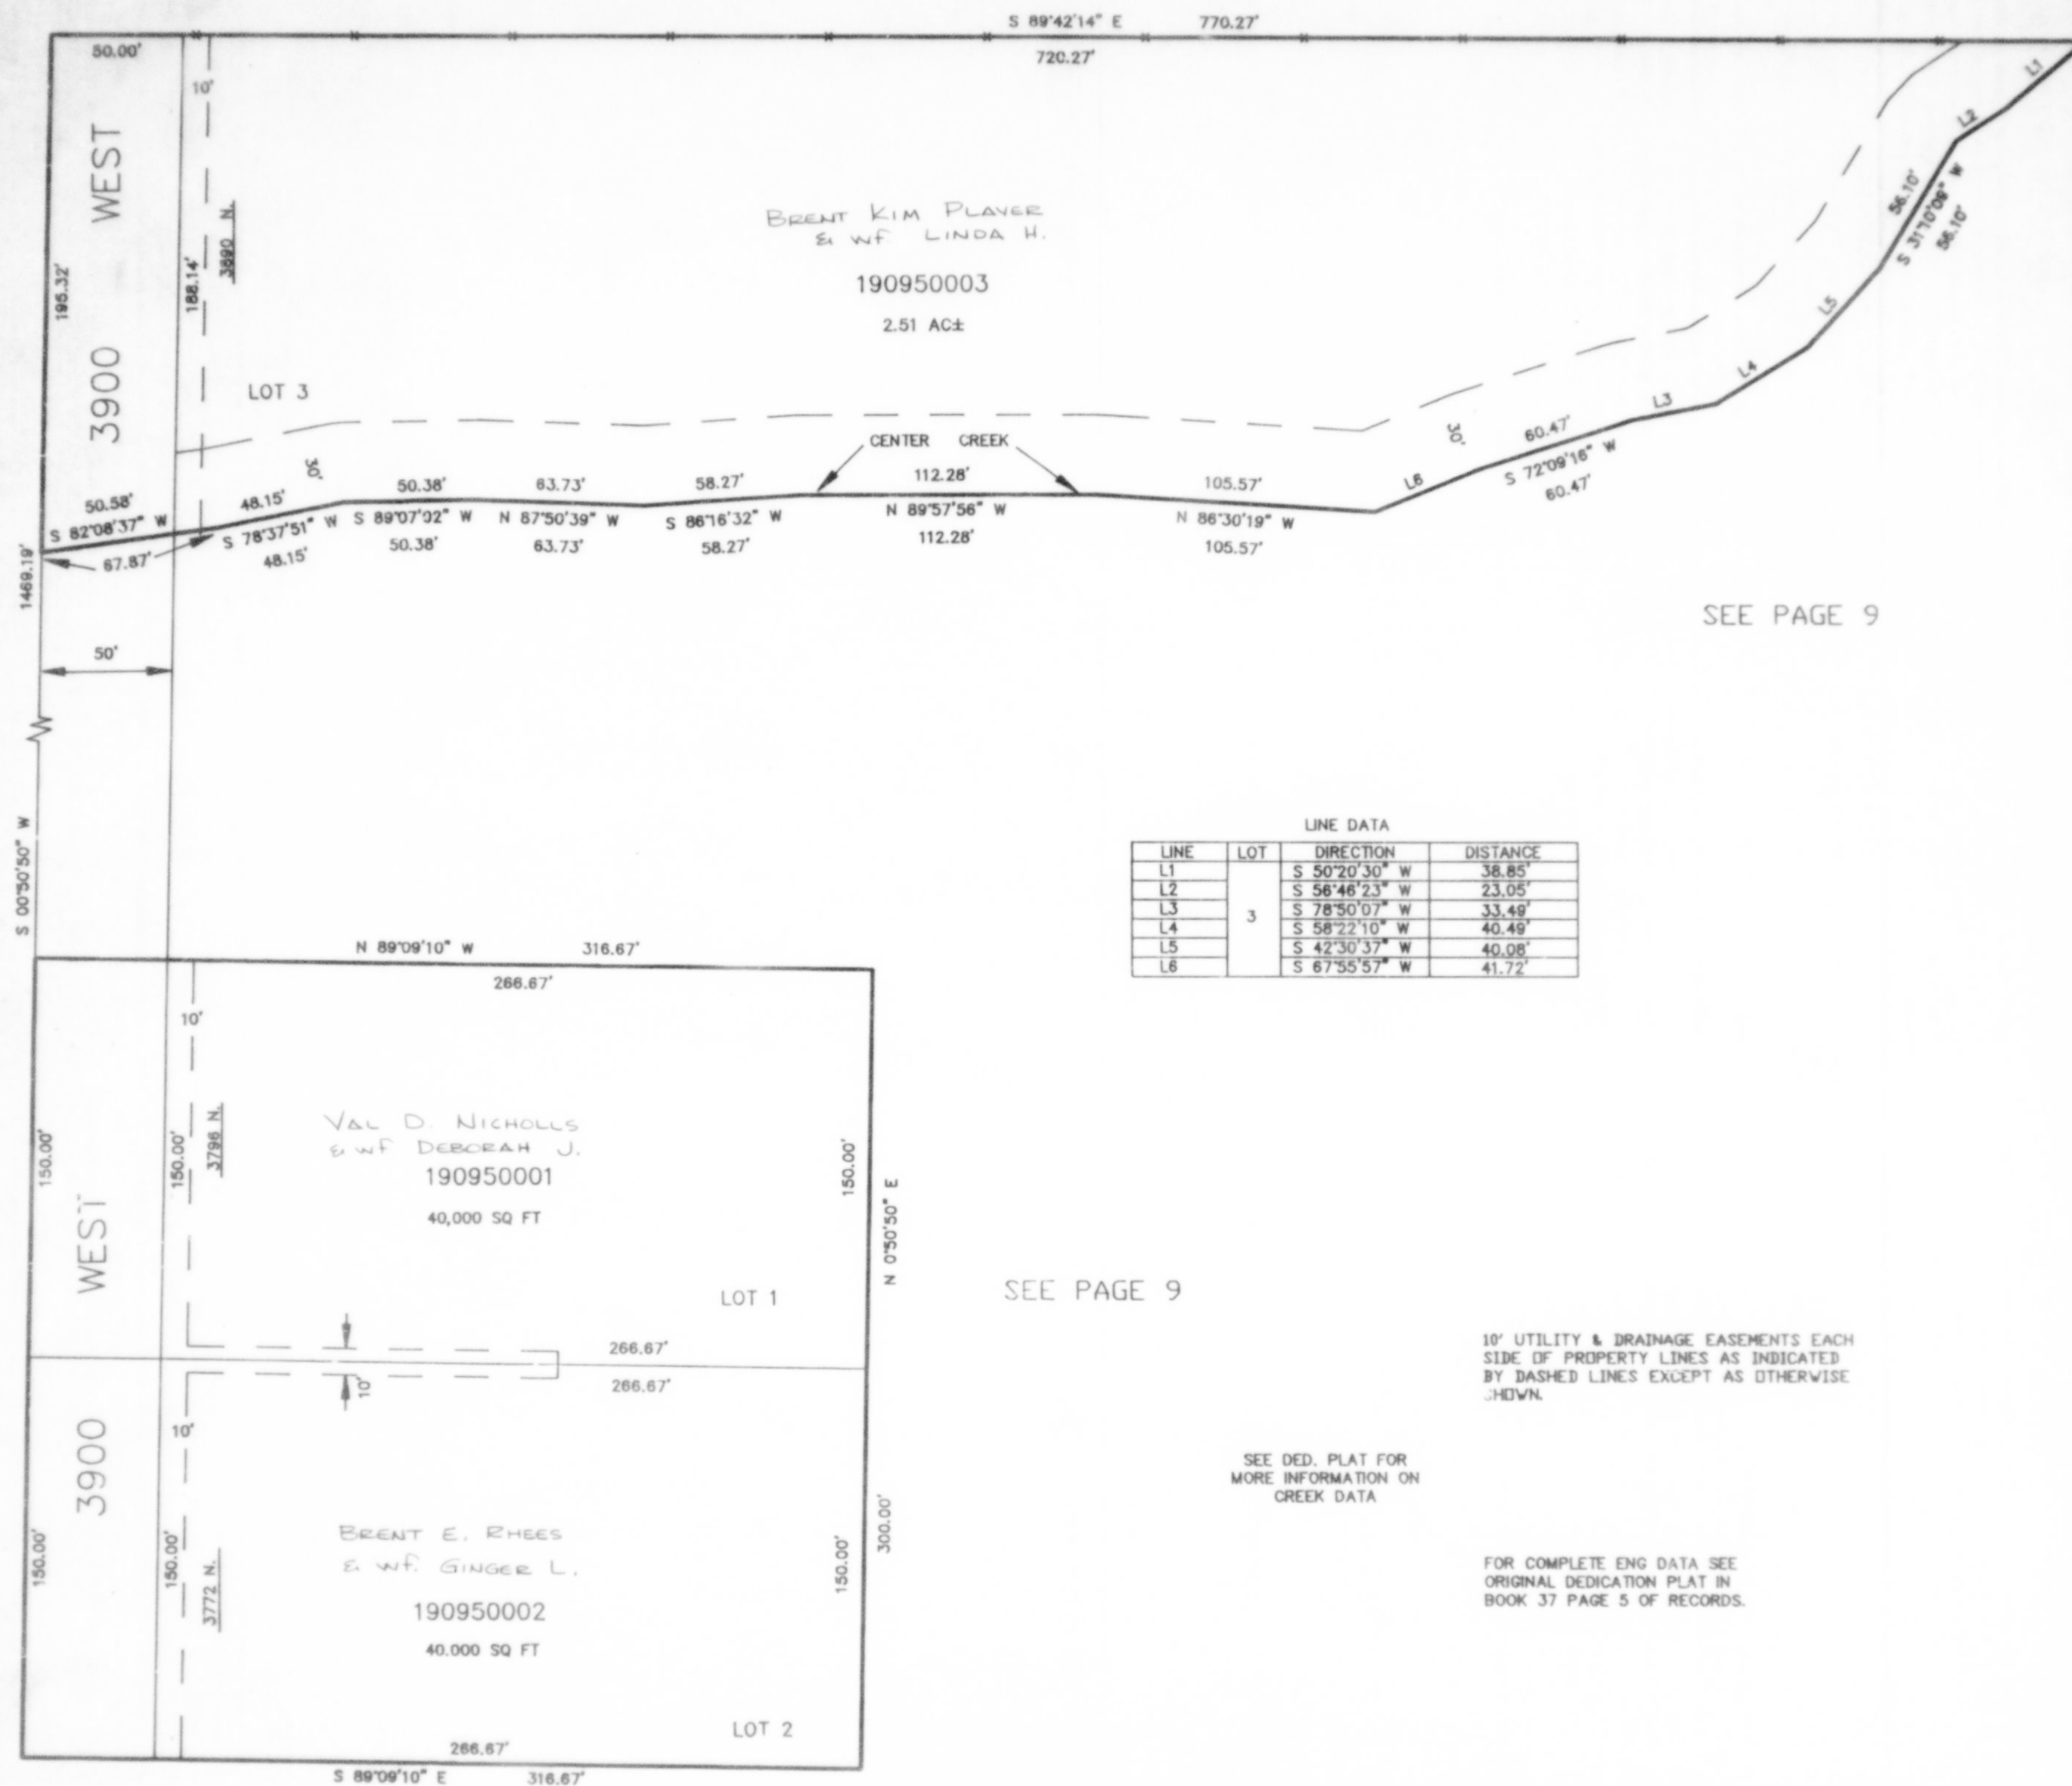

SEE PAGE 9

SEE PAGE 9

10' UTILITY & DRAINAGE EASEMENTS EACH
SIDE OF PROPERTY LINES AS INDICATED
BY DASHED LINES EXCEPT AS OTHERWISE
SHOWN.

SEE DED. PLAT FOR
MORE INFORMATION ON
CREEK DATA

FOR COMPLETE ENG DATA SEE
ORIGINAL DEDICATION PLAT IN
BOOK 37 PAGE 5 OF RECORDS.