


PART OF THE NE 1/4 SEC. 21, T.7N., R.2W., S.L.B. & M.
COTTONWOOD FLATS SUBDIVISION

95

WEBER COUNTY
 SCALE 1" = 50'

TAXING UNIT: 19

SEE PAGE 9

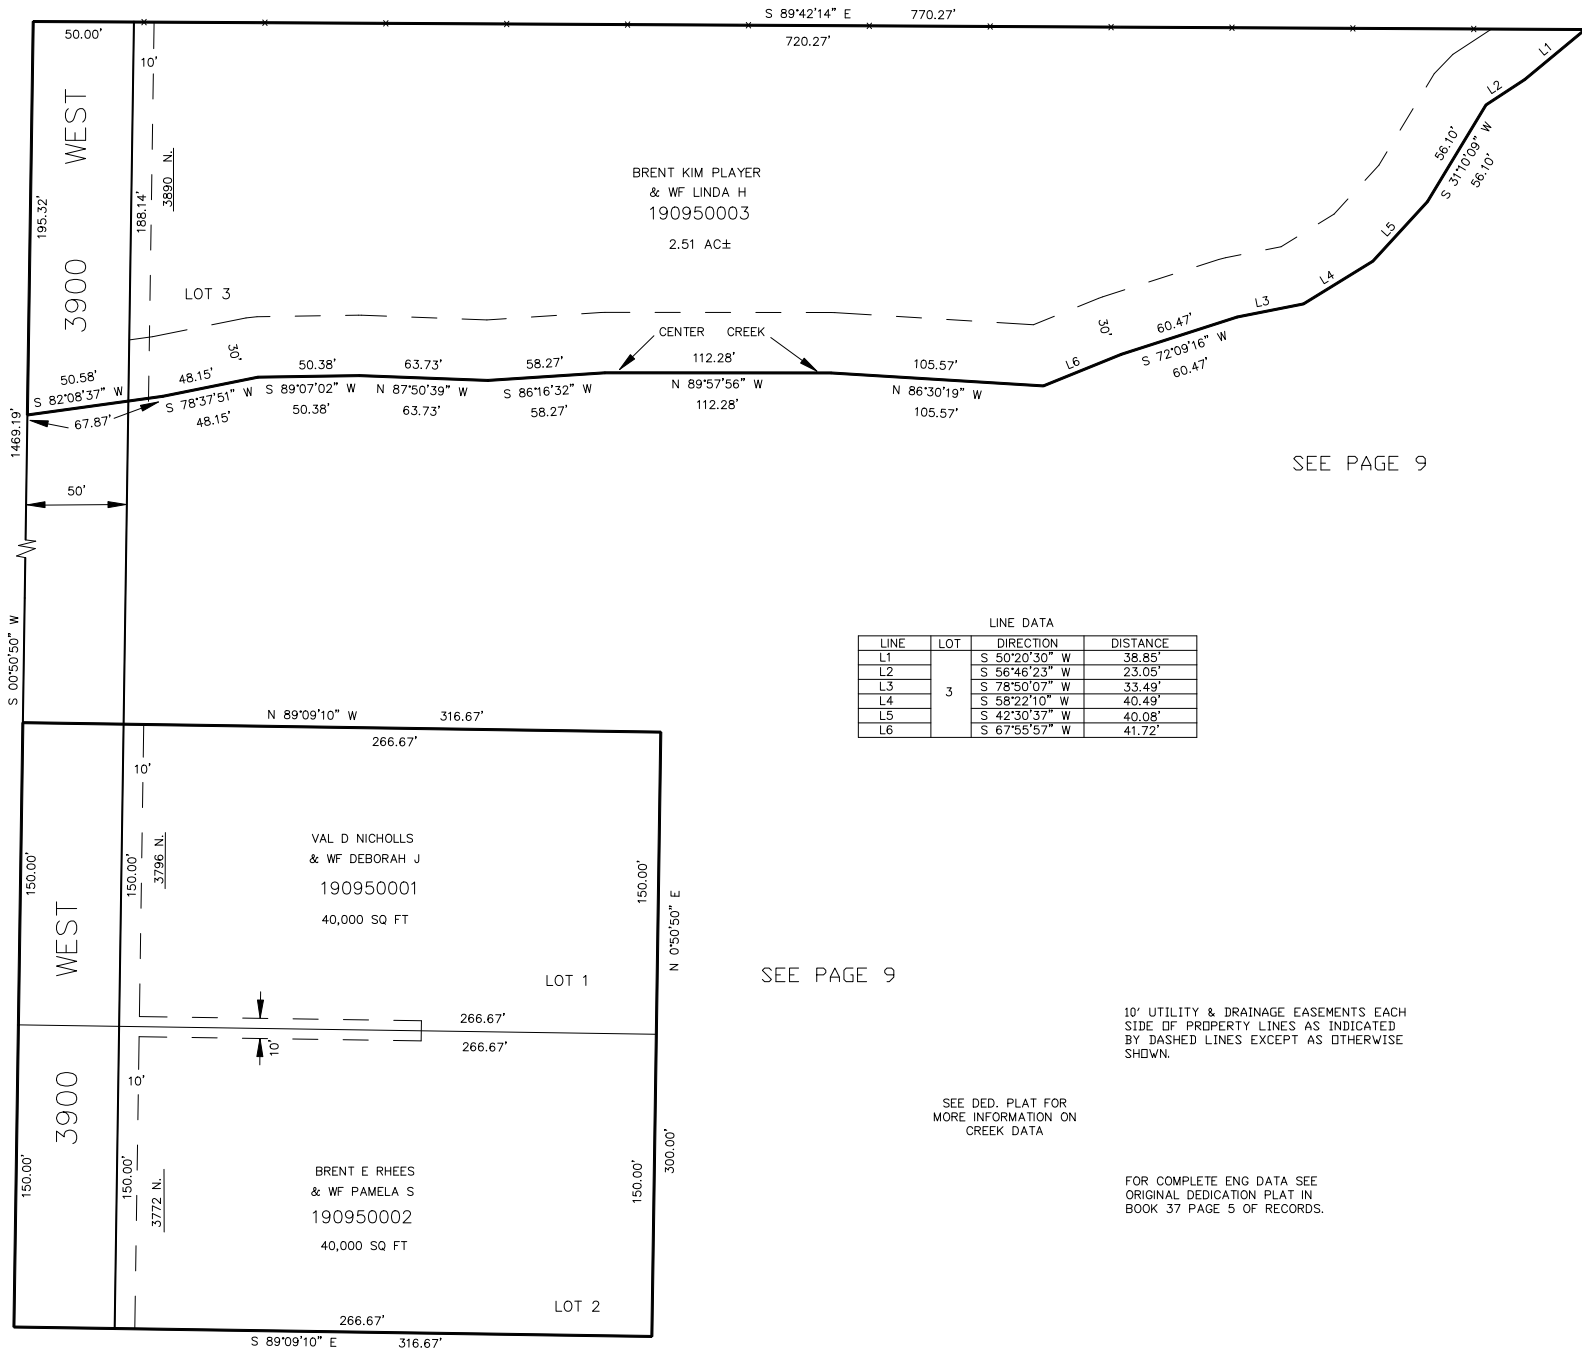

SEE PAGE 9

LINE DATA

LINE	LOT	DIRECTION	DISTANCE
L1	3	S 50°20'30" W	38.85'
L2		S 56°46'23" W	23.05'
L3		S 78°50'07" W	33.49'
L4		S 58°22'10" W	40.49'
L5		S 42°30'37" W	40.08'
L6		S 67°55'57" W	41.72'

SEE PAGE 9

10' UTILITY & DRAINAGE EASEMENTS EACH
 SIDE OF PROPERTY LINES AS INDICATED
 BY DASHED LINES EXCEPT AS OTHERWISE
 SHOWN.

SEE DED. PLAT FOR
 MORE INFORMATION ON
 CREEK DATA

FOR COMPLETE ENG DATA SEE
 ORIGINAL DEDICATION PLAT IN
 BOOK 37 PAGE 5 OF RECORDS.