


PART OF THE SW 1/4, SEC. 34, T.7N., R.2W., S.L.B. & M.
DIAMOND ACRES SUBDIVISION

TAXING UNIT: 21

IN PLAIN CITY
SCALE 1" = 100'

SEE PAGE 38

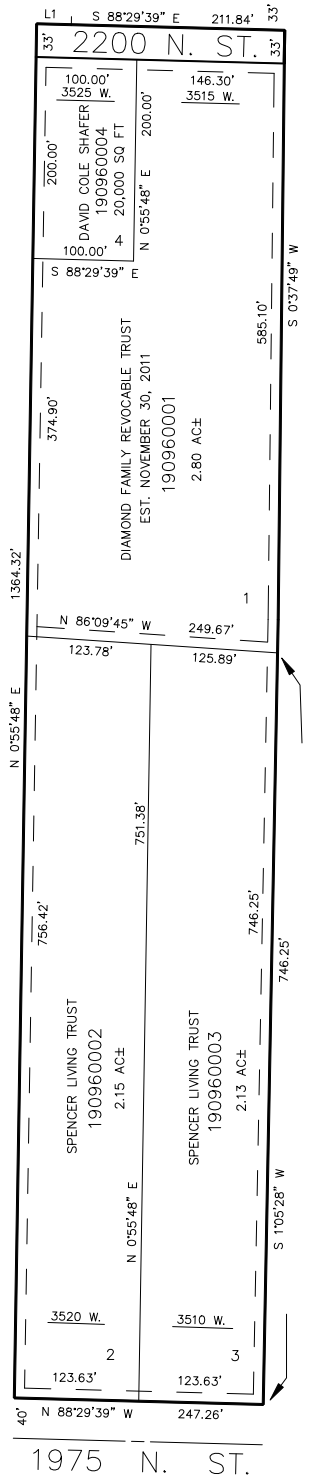

LINE DATA		
LINE	DIRECTION	DISTANCE
L1	S 88°29'39" E	34.46'

SEE PAGE 38

SEE PAGE 38

10' UTILITY & DRAINAGE EASEMENTS EACH
SIDE OF PROPERTY LINES AS INDICATED
BY DASHED LINES EXCEPT AS OTHERWISE
SHOWN.

FOR COMPLETE ENG DATA SEE
ORIGINAL DEDICATION PLAT IN
BOOK 37 PAGE 6 OF RECORDS.

1975 N. ST.