

PART OF THE NW.1/4, OF SEC. 26, T.7N., R.2W., S.L.B. & M.
JACKSON ACRES SUBDIVISION NO. 4

97


IN FARR WEST CITY

SCALE 1" = 50'

TAXING UNIT: 145

EXCEPT WHERE OTHERWISE SHOWN
ALL LOTS OWNED BY HIGLEY &
HIGLEY CONSTRUCTION INC.

SEE PAGE 88

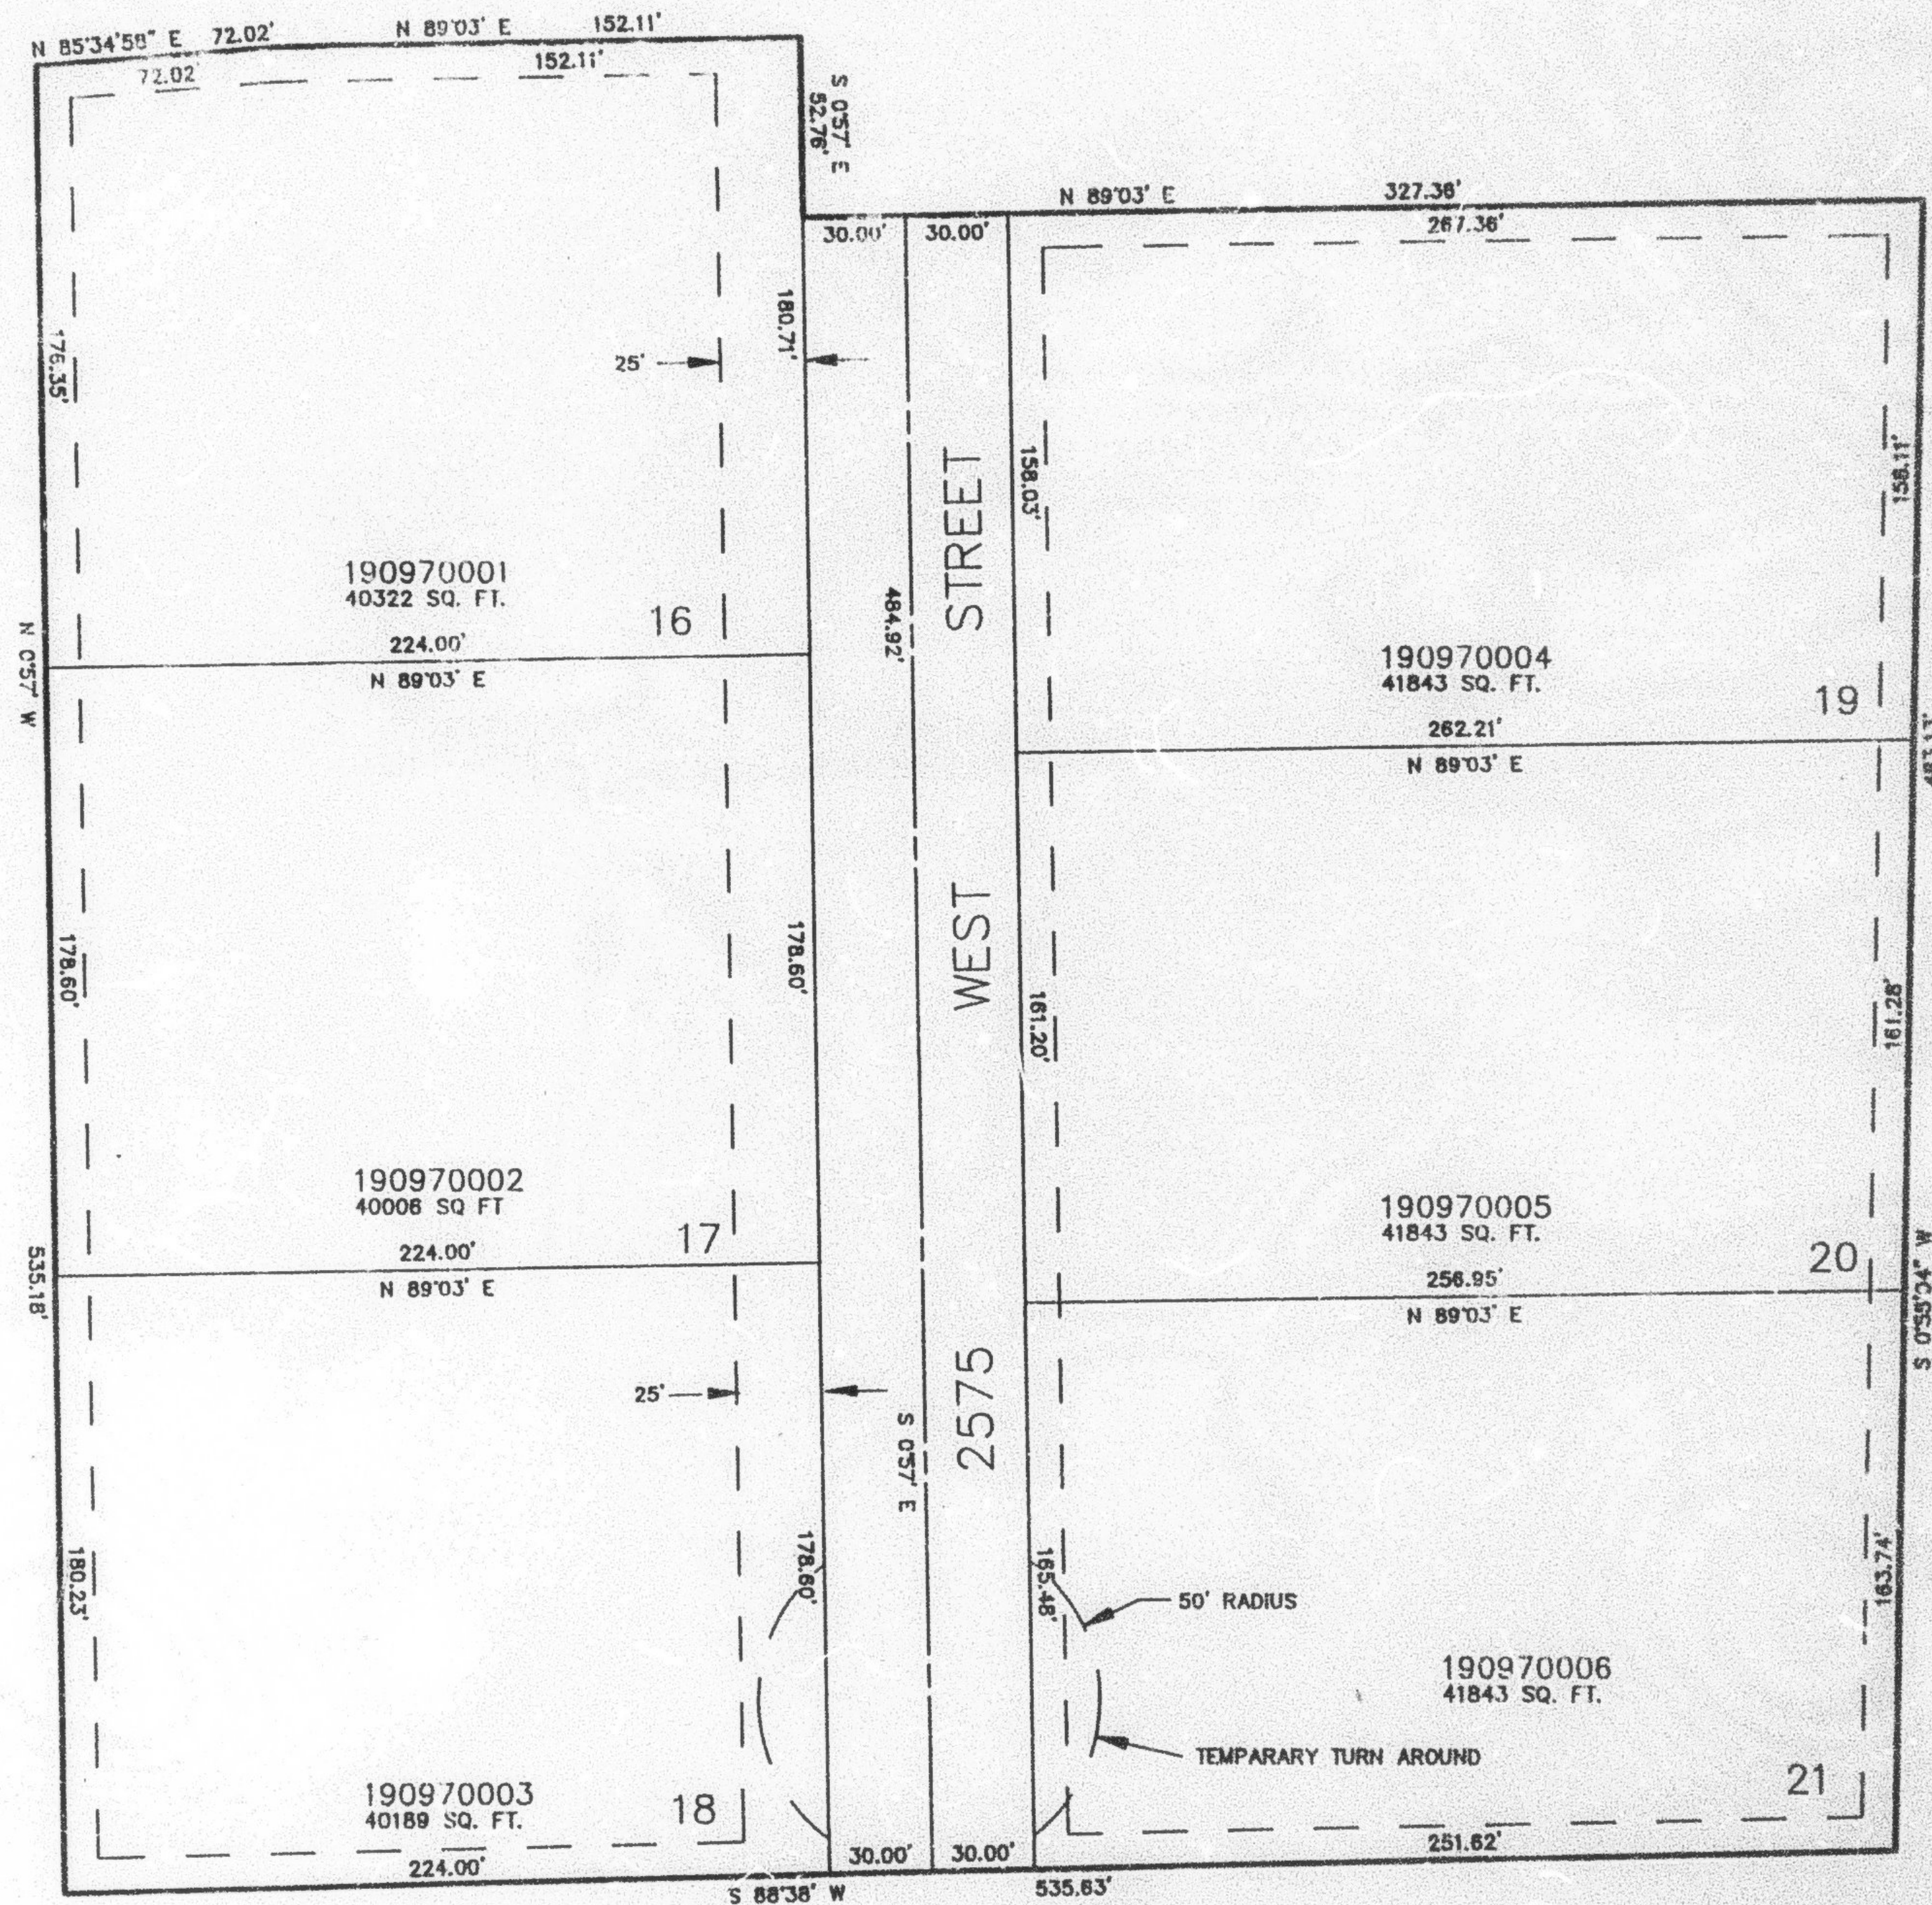

SEE PAGE 17

SEE PAGE 17-2

SEE PAGE 17

10' UTILITY & DRAINAGE EASEMENTS EACH
SIDE OF PROPERTY LINES AS INDICATED
BY DASHED LINES EXCEPT AS OTHERWISE
SHOWN.

FOR COMPLETE ENG DATA SEE
ORIGINAL DEDICATION PLAT IN
BOOK 37, PAGE 97 OF RECORDS.