

PART OF THE S.W. 1/4, SEC. 32, T.7N., R.2W. & THE N.W. 1/4, SEC. 5, T.6N., R.2W., S.L.B. & M.

98


CROSS ROADS EAST ESTATES

IN WEBER COUNTY

TAXING UNIT: 19

SCALE 1" = 100'

SEE PAGE 33

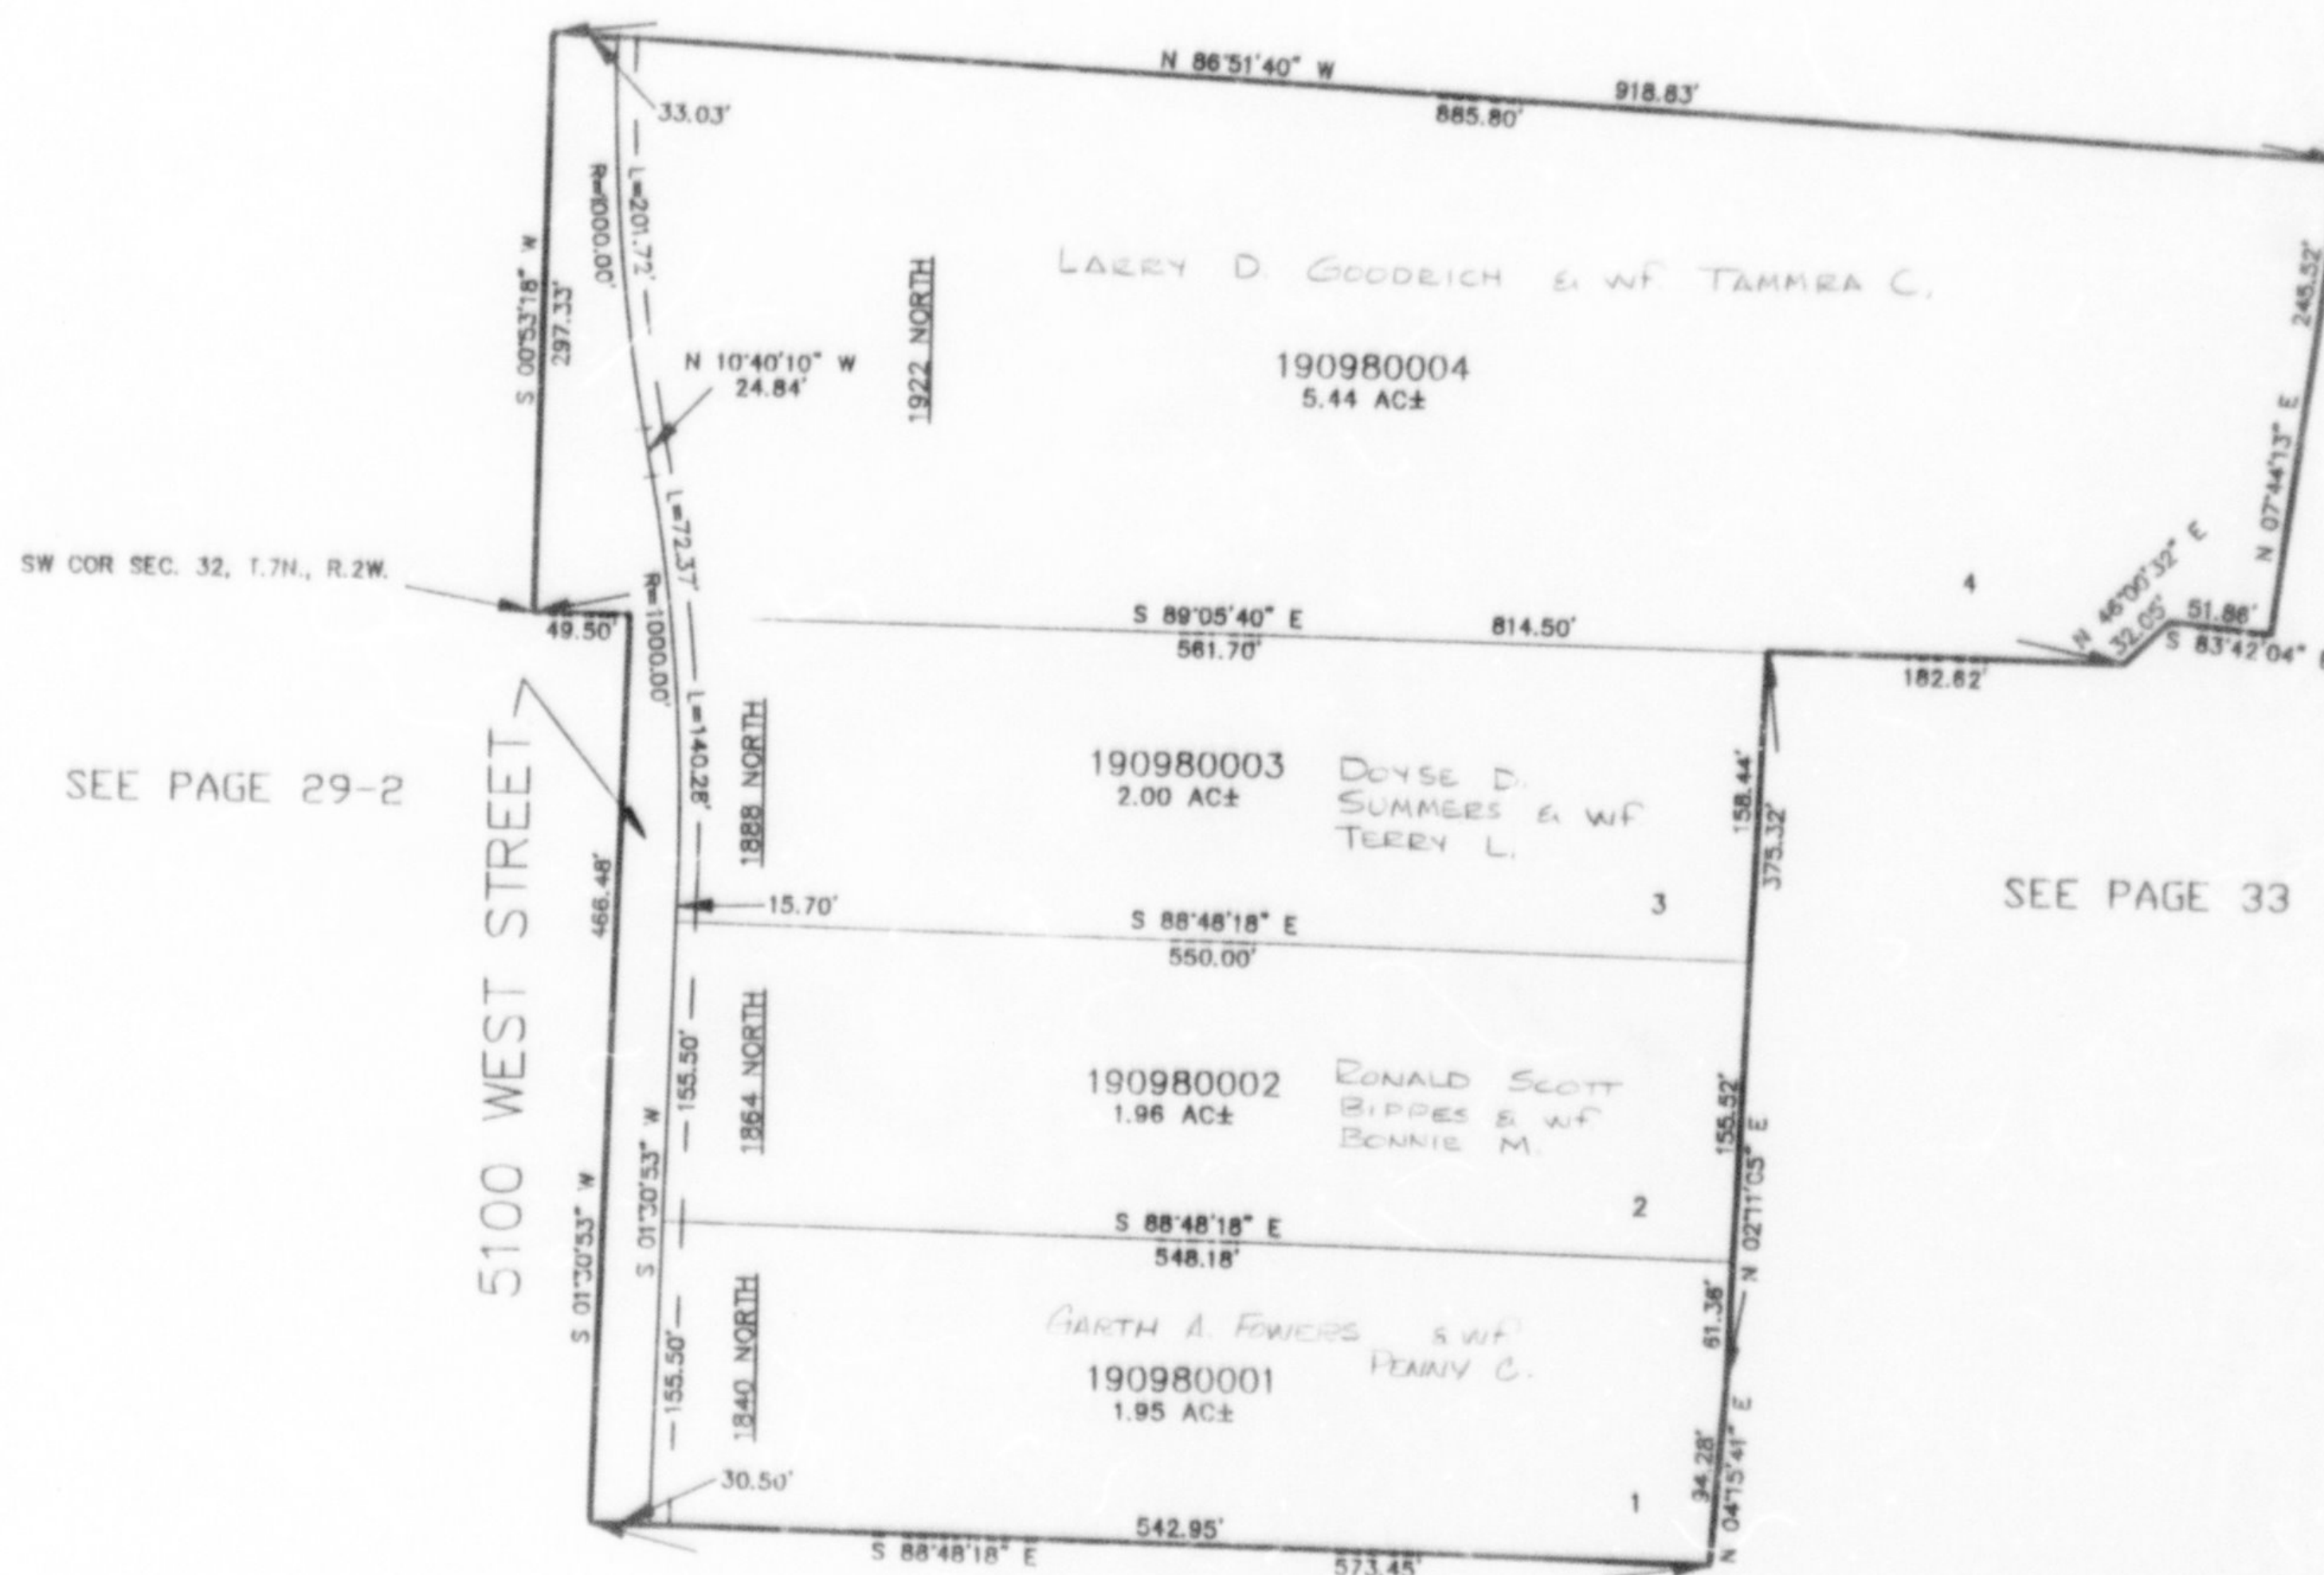

SEE PAGE 29-2

SEE PAGE 33

SEE BOOK 15, PAGE 18

10' UTILITY & DRAINAGE EASEMENTS EACH SIDE OF PROPERTY LINES AS INDICATED BY DASHED LINES EXCEPT AS OTHERWISE SHOWN.

FOR COMPLETE ENG DATA SEE ORIGINAL DEDICATION PLAT IN BOOK 38, PAGE 38 OF RECORDS.