


PART OF THE E. 1/2, SEC. 24, T.7N., R.2W., S.L.B. & M.
EVERGREEN HILLS SUBDIVISION - PHASE 4

TAXING UNIT: 11

IN PLEASANT VIEW CITY

SCALE 1" = 60'

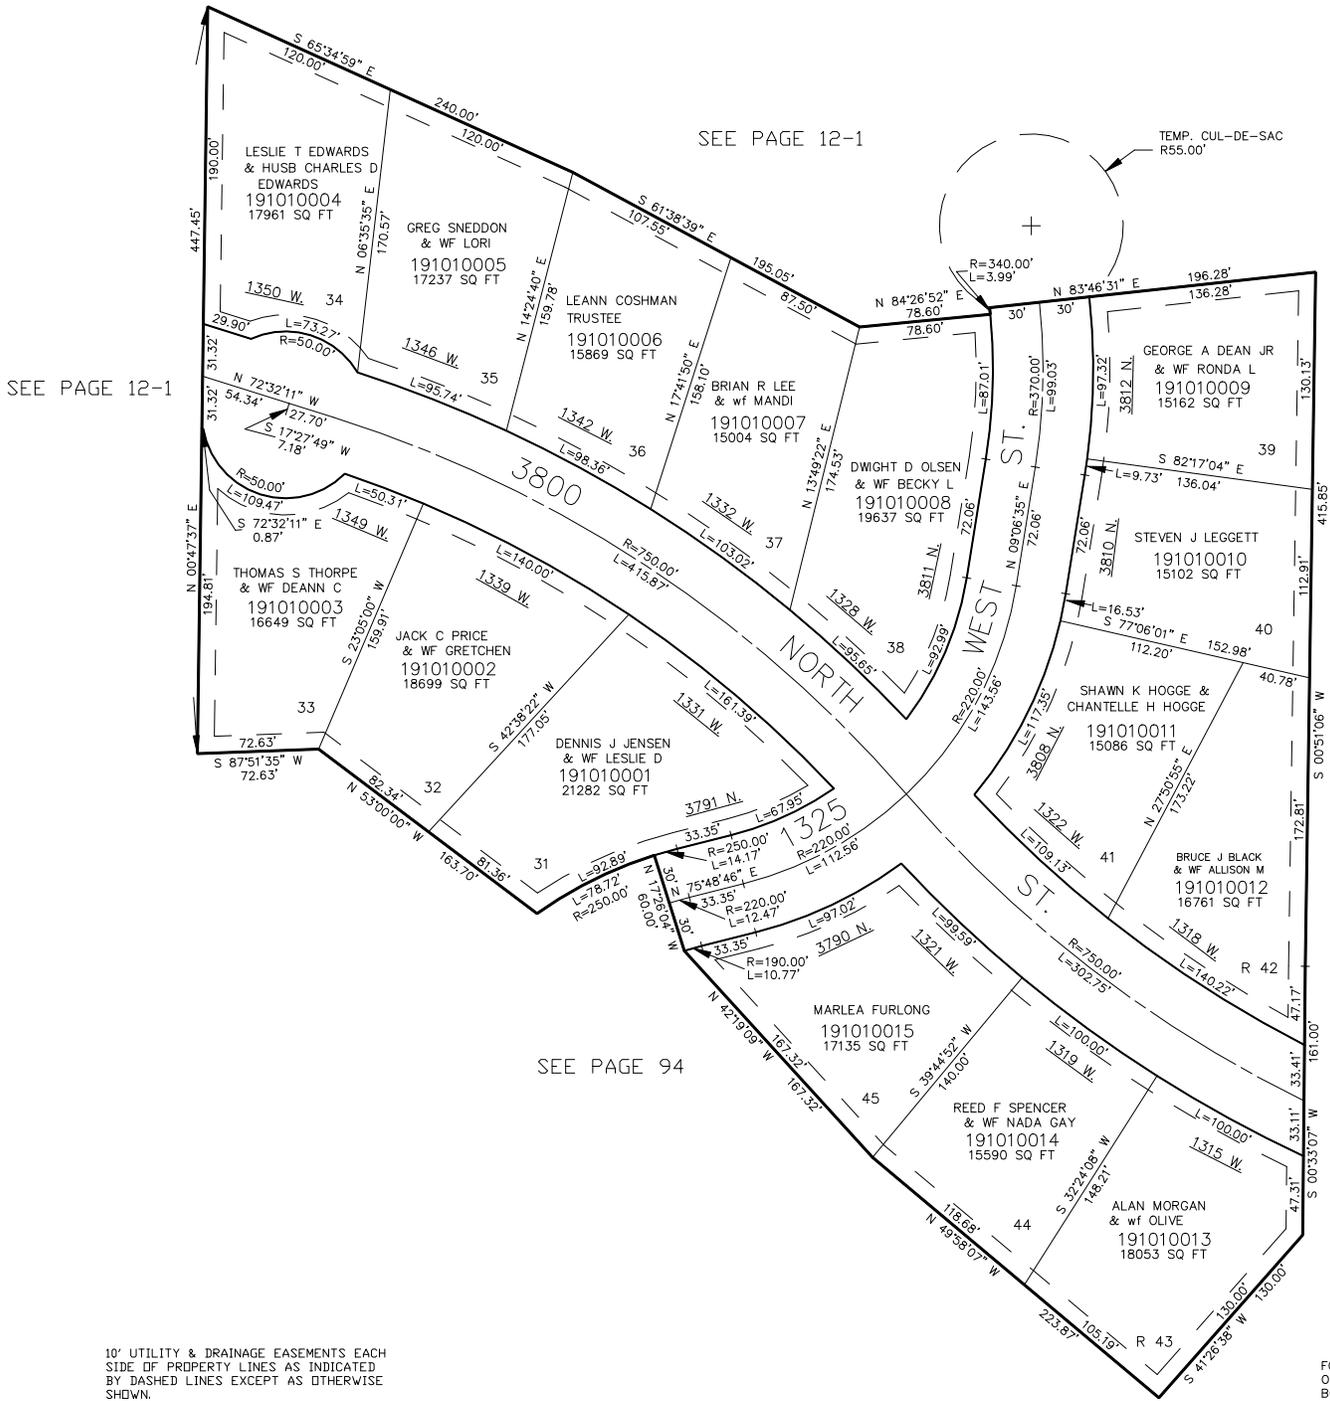

SEE PAGE 12-1

SEE PAGE 12-1

SEE BOOK 16
PAGE 32

SEE PAGE 94

10' UTILITY & DRAINAGE EASEMENTS EACH
SIDE OF PROPERTY LINES AS INDICATED
BY DASHED LINES EXCEPT AS OTHERWISE
SHOWN.

FOR COMPLETE ENG DATA SEE
ORIGINAL DEDICATION PLAT IN
BOOK 38, PAGE 80 OF RECORDS.