

PART OF THE E. 1/2, SEC. 24, T.7N., R.2W., S.L.B. & M.
EVERGREEN HILLS SUBDIVISION – PHASE 4

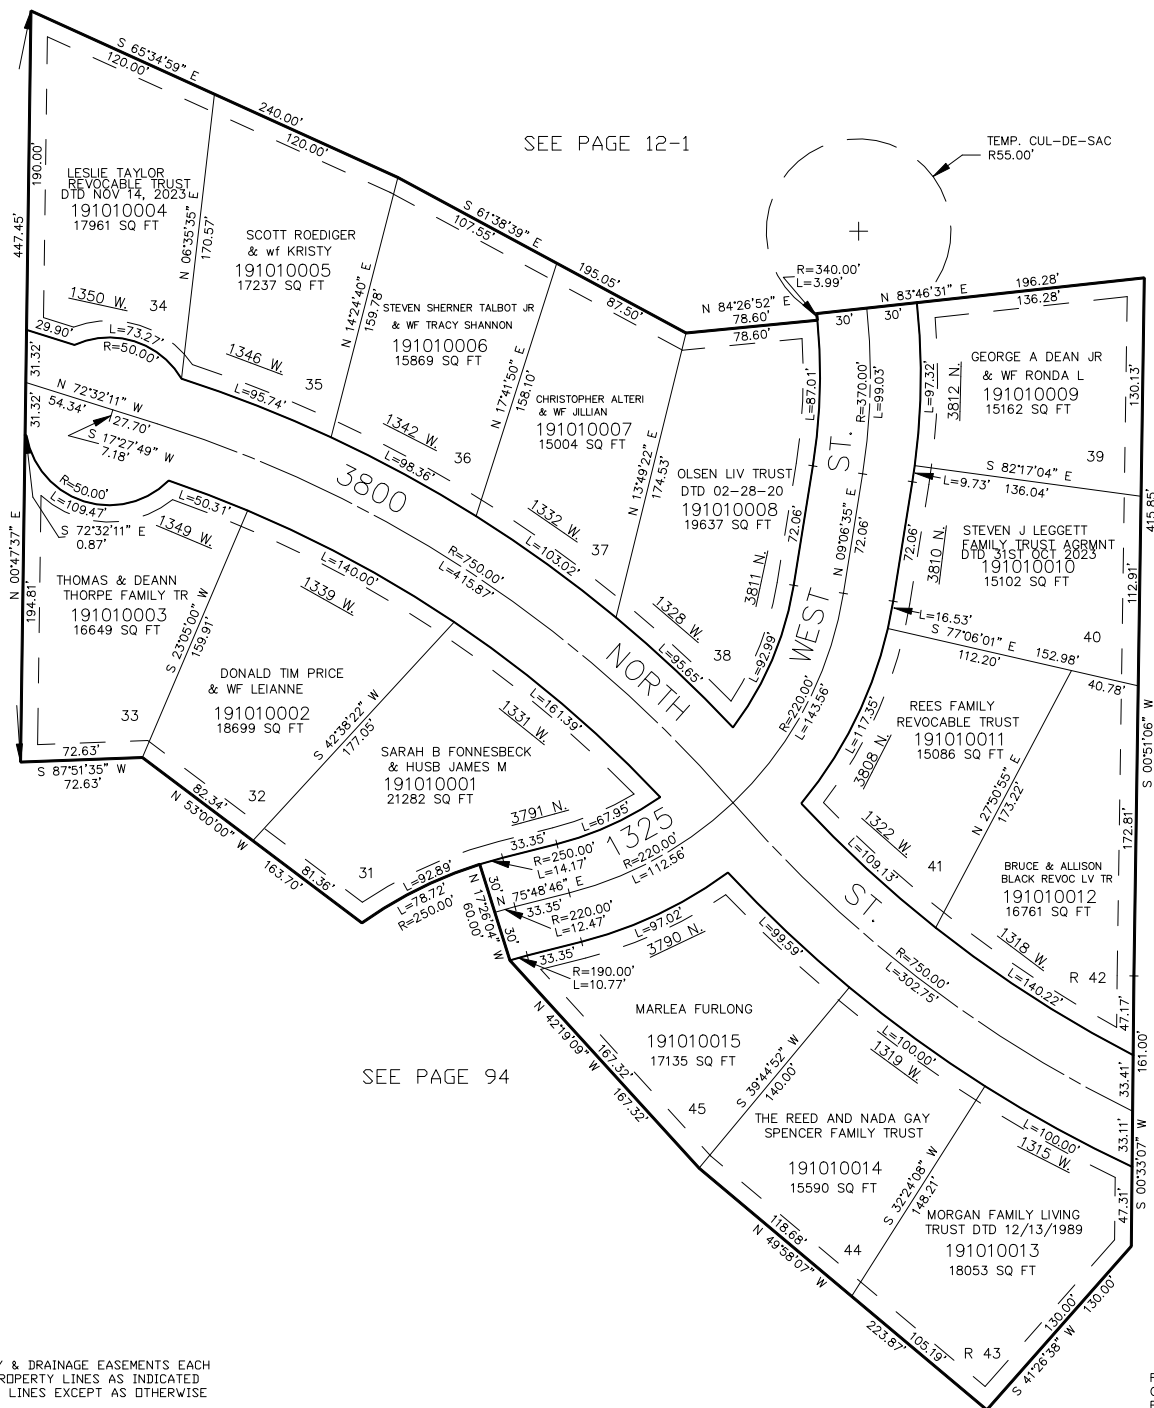
TAXING UNIT: 11

IN PLEASANT VIEW CITY

SCALE 1" = 60'

SEE PAGE 12-1

SEE PAGE 12-1

SEE BOOK 16
PAGE 32

SEE PAGE 94

10' UTILITY & DRAINAGE EASEMENTS EACH
 SIDE OF PROPERTY LINES AS INDICATED
 BY DASHED LINES EXCEPT AS OTHERWISE
 SHOWN.

FOR COMPLETE ENG DATA SEE
 ORIGINAL DEDICATION PLAT IN
 BOOK 38, PAGE 80 OF RECORDS.