

PART OF THE N.E. 1/4, SEC. 34, T.7N., R.2W., S.L.B. & M.
RAFTER B RANCHETTES EAST SUBDIVISION

102


TAXING UNIT: 21

IN PLAIN CITY
 SCALE 1" = 50'

EXCEPT WHERE OTHERWISE
 SHOWN ALL LOTS OWNED BY
 THOMAS D. BAKER & WT.
 TONI J.

SEE PAGE 36-1

SEE PAGE 36-1

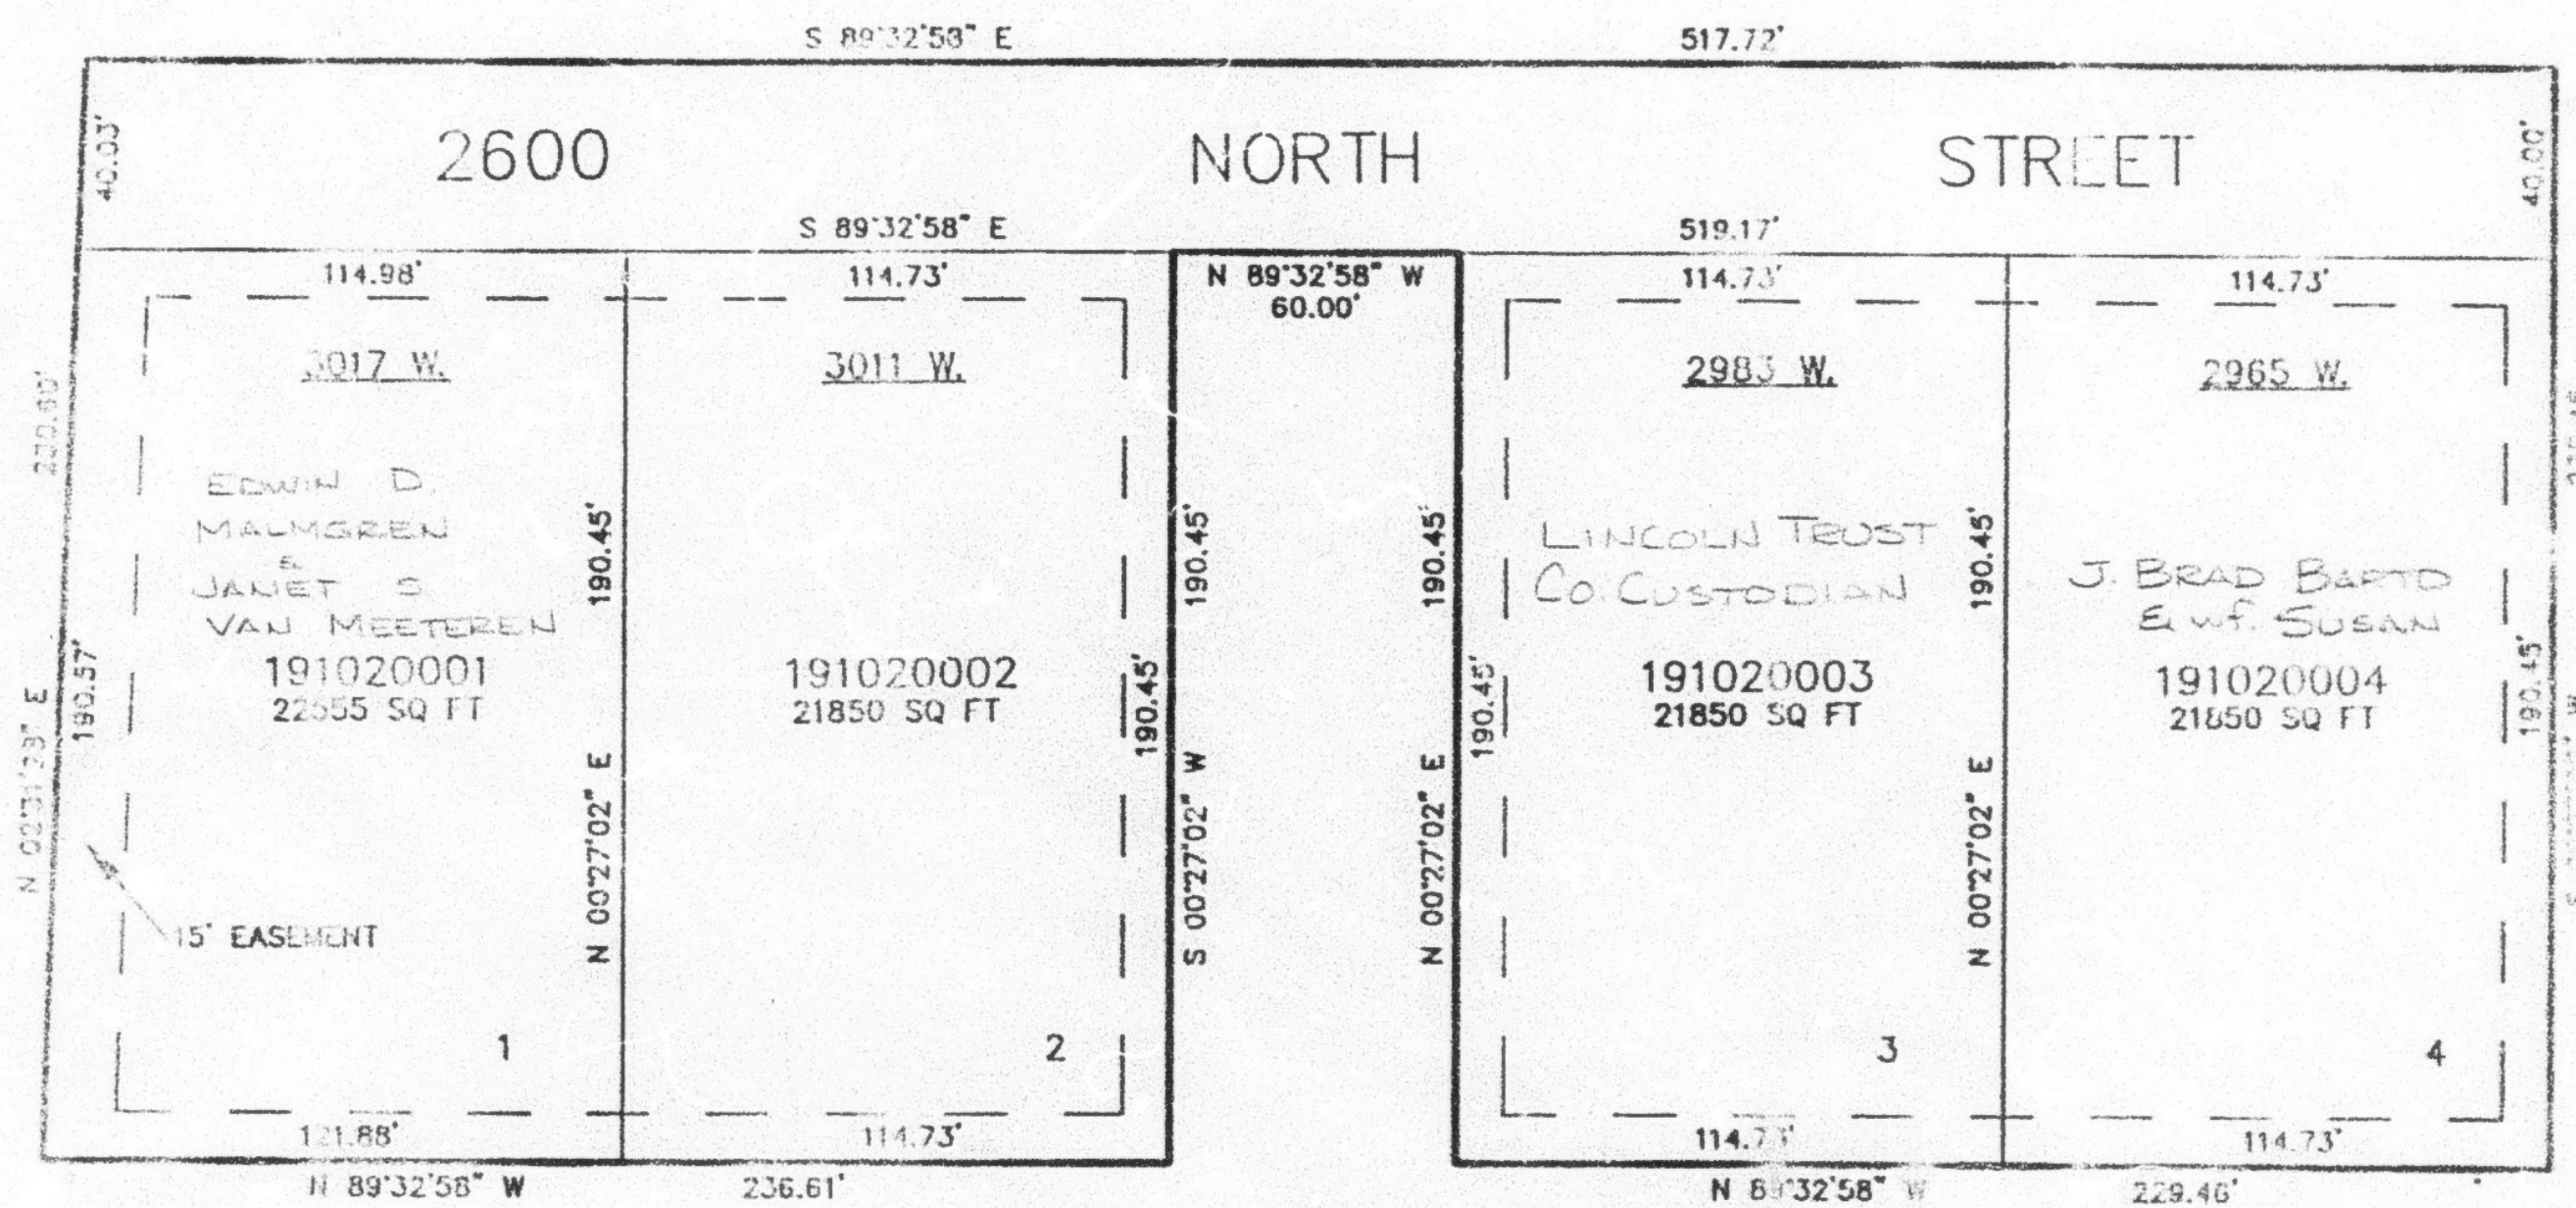

SEE PAGE 36-1

SEE PAGE 36-1

10' UTILITY & DRAINAGE EASEMENTS EACH
 SIDE OF PROPERTY LINES AS INDICATED
 BY DASHED LINES EXCEPT AS OTHERWISE
 SHOWN.

FOR COMPLETE ENG DATA SEE
 ORIGINAL DEDICATION PLAT IN
 BOOK 39, PAGE 20 OF RECORDS.