

PART OF THE SW.1/4, OF SEC. 25, T.7N., R.2W., S.L.B. & M.


MAVERIK FAMILY TRAVEL PLAZA COMMERCIAL SUBDIVISION – PHASE 1

IN FARR WEST CITY

TAXING UNIT: 145

SCALE 1" = 50'

SEE PAGE 16-3

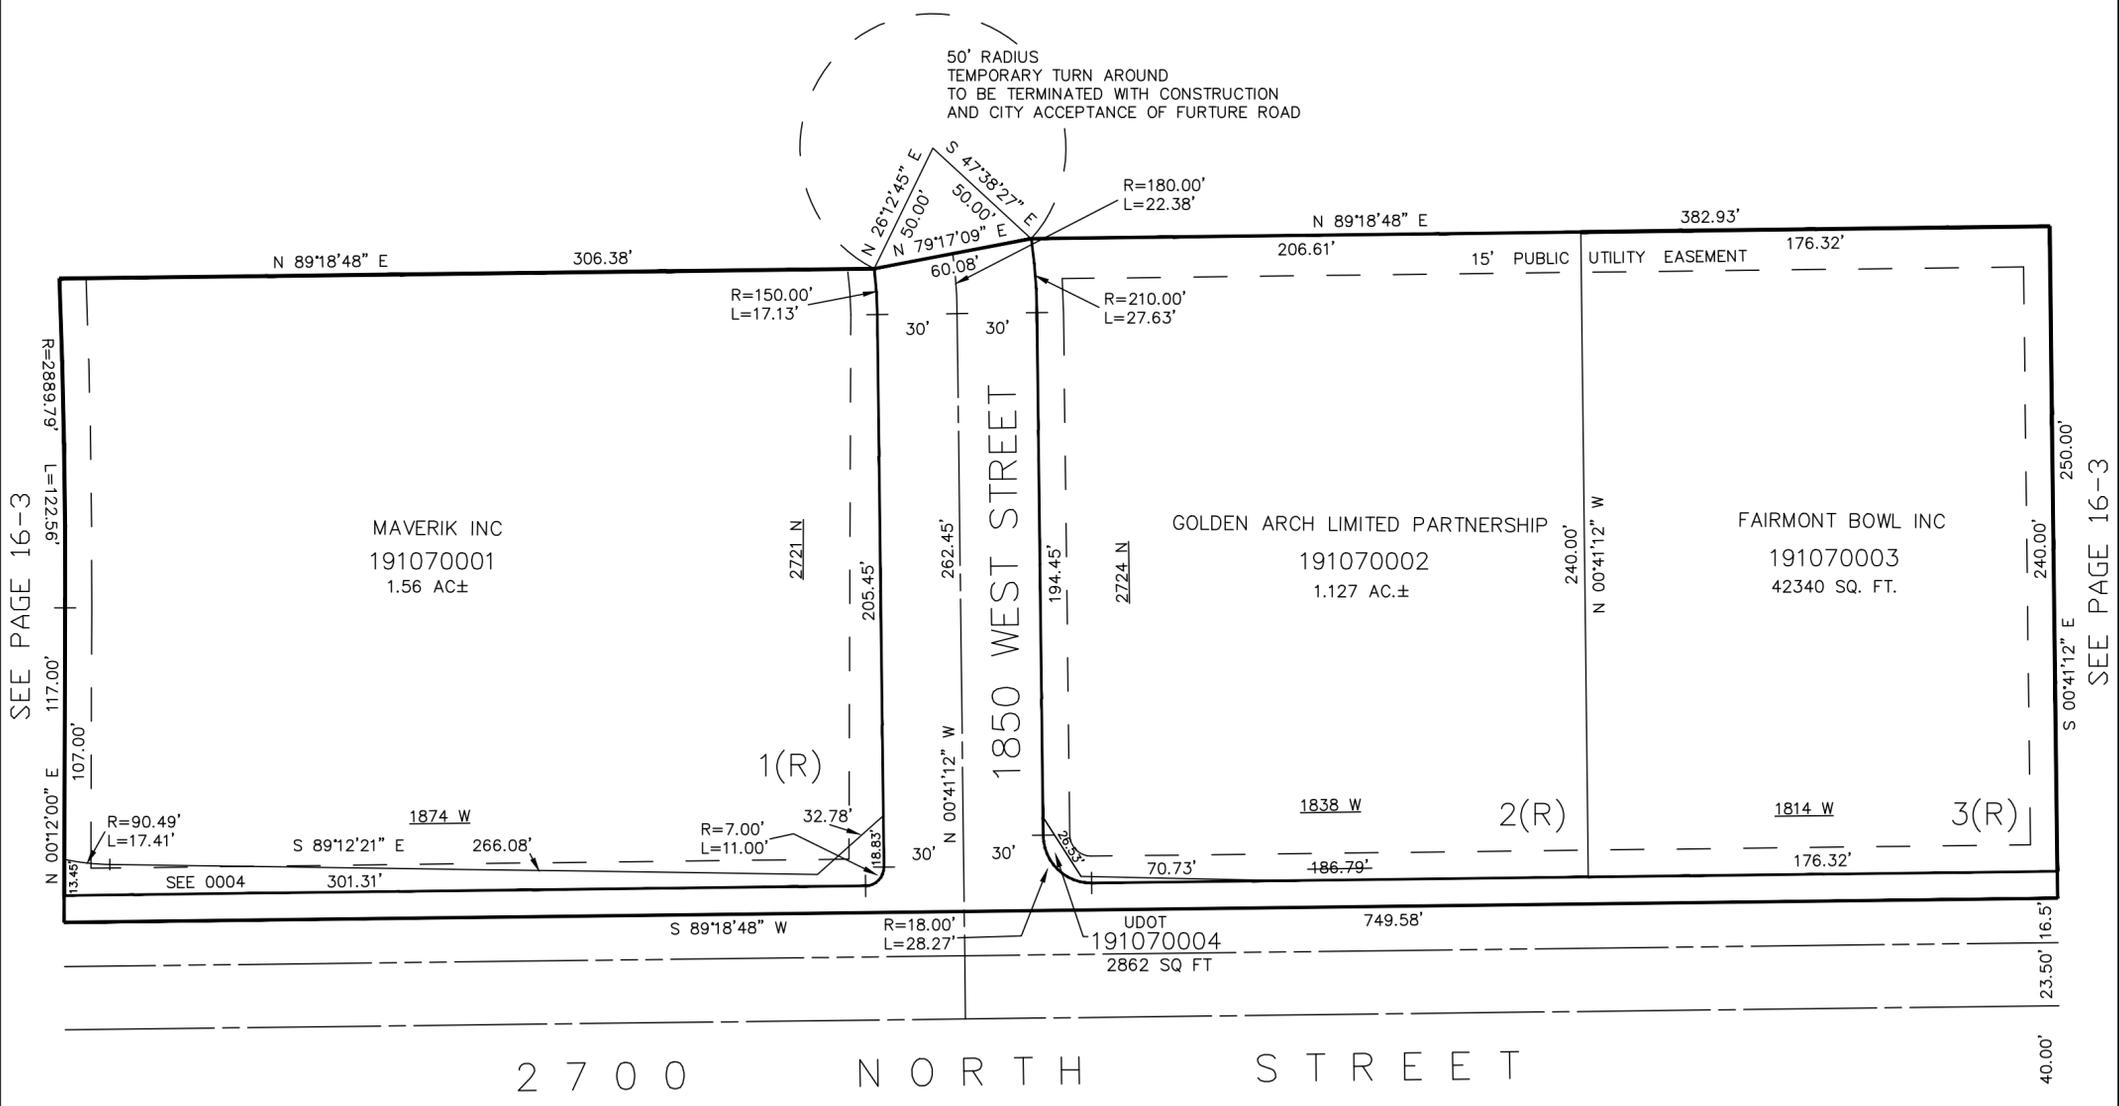

SEE PAGE 16-3

SEE PAGE 16-3

SEE PAGE 41-3

FOR COMPLETE ENG DATA SEE ORIGINAL DEDICATION PLAT IN BOOK 40, PAGE 86 OF RECORDS.

10' UTILITY & DRAINAGE EASEMENTS EACH SIDE OF PROPERTY LINES AS INDICATED BY DASHED LINES EXCEPT AS OTHERWISE SHOWN.