


PART OF THE SW.1/4, OF SEC. 25, T.7N., R.2W., S.L.B. & M.
MAVERIK FAMILY TRAVEL PLAZA COMMERCIAL SUBDIVISION - PHASE 1

IN FARR WEST CITY

TAXING UNIT: 145

SCALE 1" = 50'

SEE PAGE 16-3

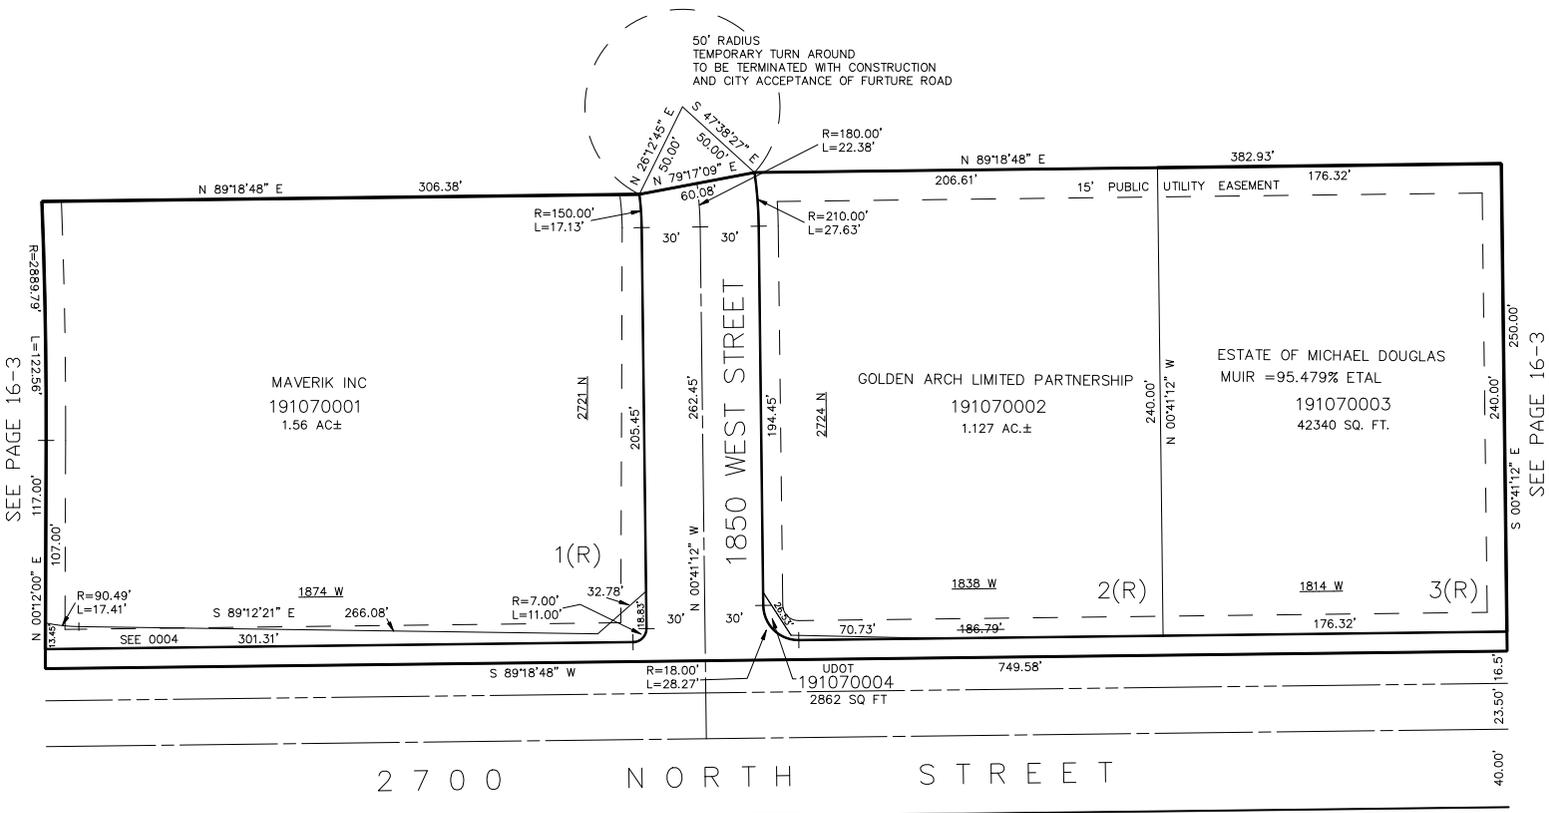

SEE PAGE 16-3

SEE PAGE 16-3

SEE PAGE 41-3

10' UTILITY & DRAINAGE EASEMENTS EACH SIDE OF PROPERTY LINES AS INDICATED BY DASHED LINES EXCEPT AS OTHERWISE SHOWN.

FOR COMPLETE ENG DATA SEE ORIGINAL DEDICATION PLAT IN BOOK 40, PAGE 86 OF RECORDS.