

ARCHIE HUNT SUBDIVISION

IN WEBER COUNTY

SCALE 1" = 100'

TAXING UNIT: 44


EXCEPT WHERE OTHERWISE
SHOWN ALL LOTS OWNED BY:
ARCHIE F. HUNT & MAXENE L. HUNT

SEE PAGE 9

SEE PAGE 9

SEE PAGE 9

SEE PAGE 9

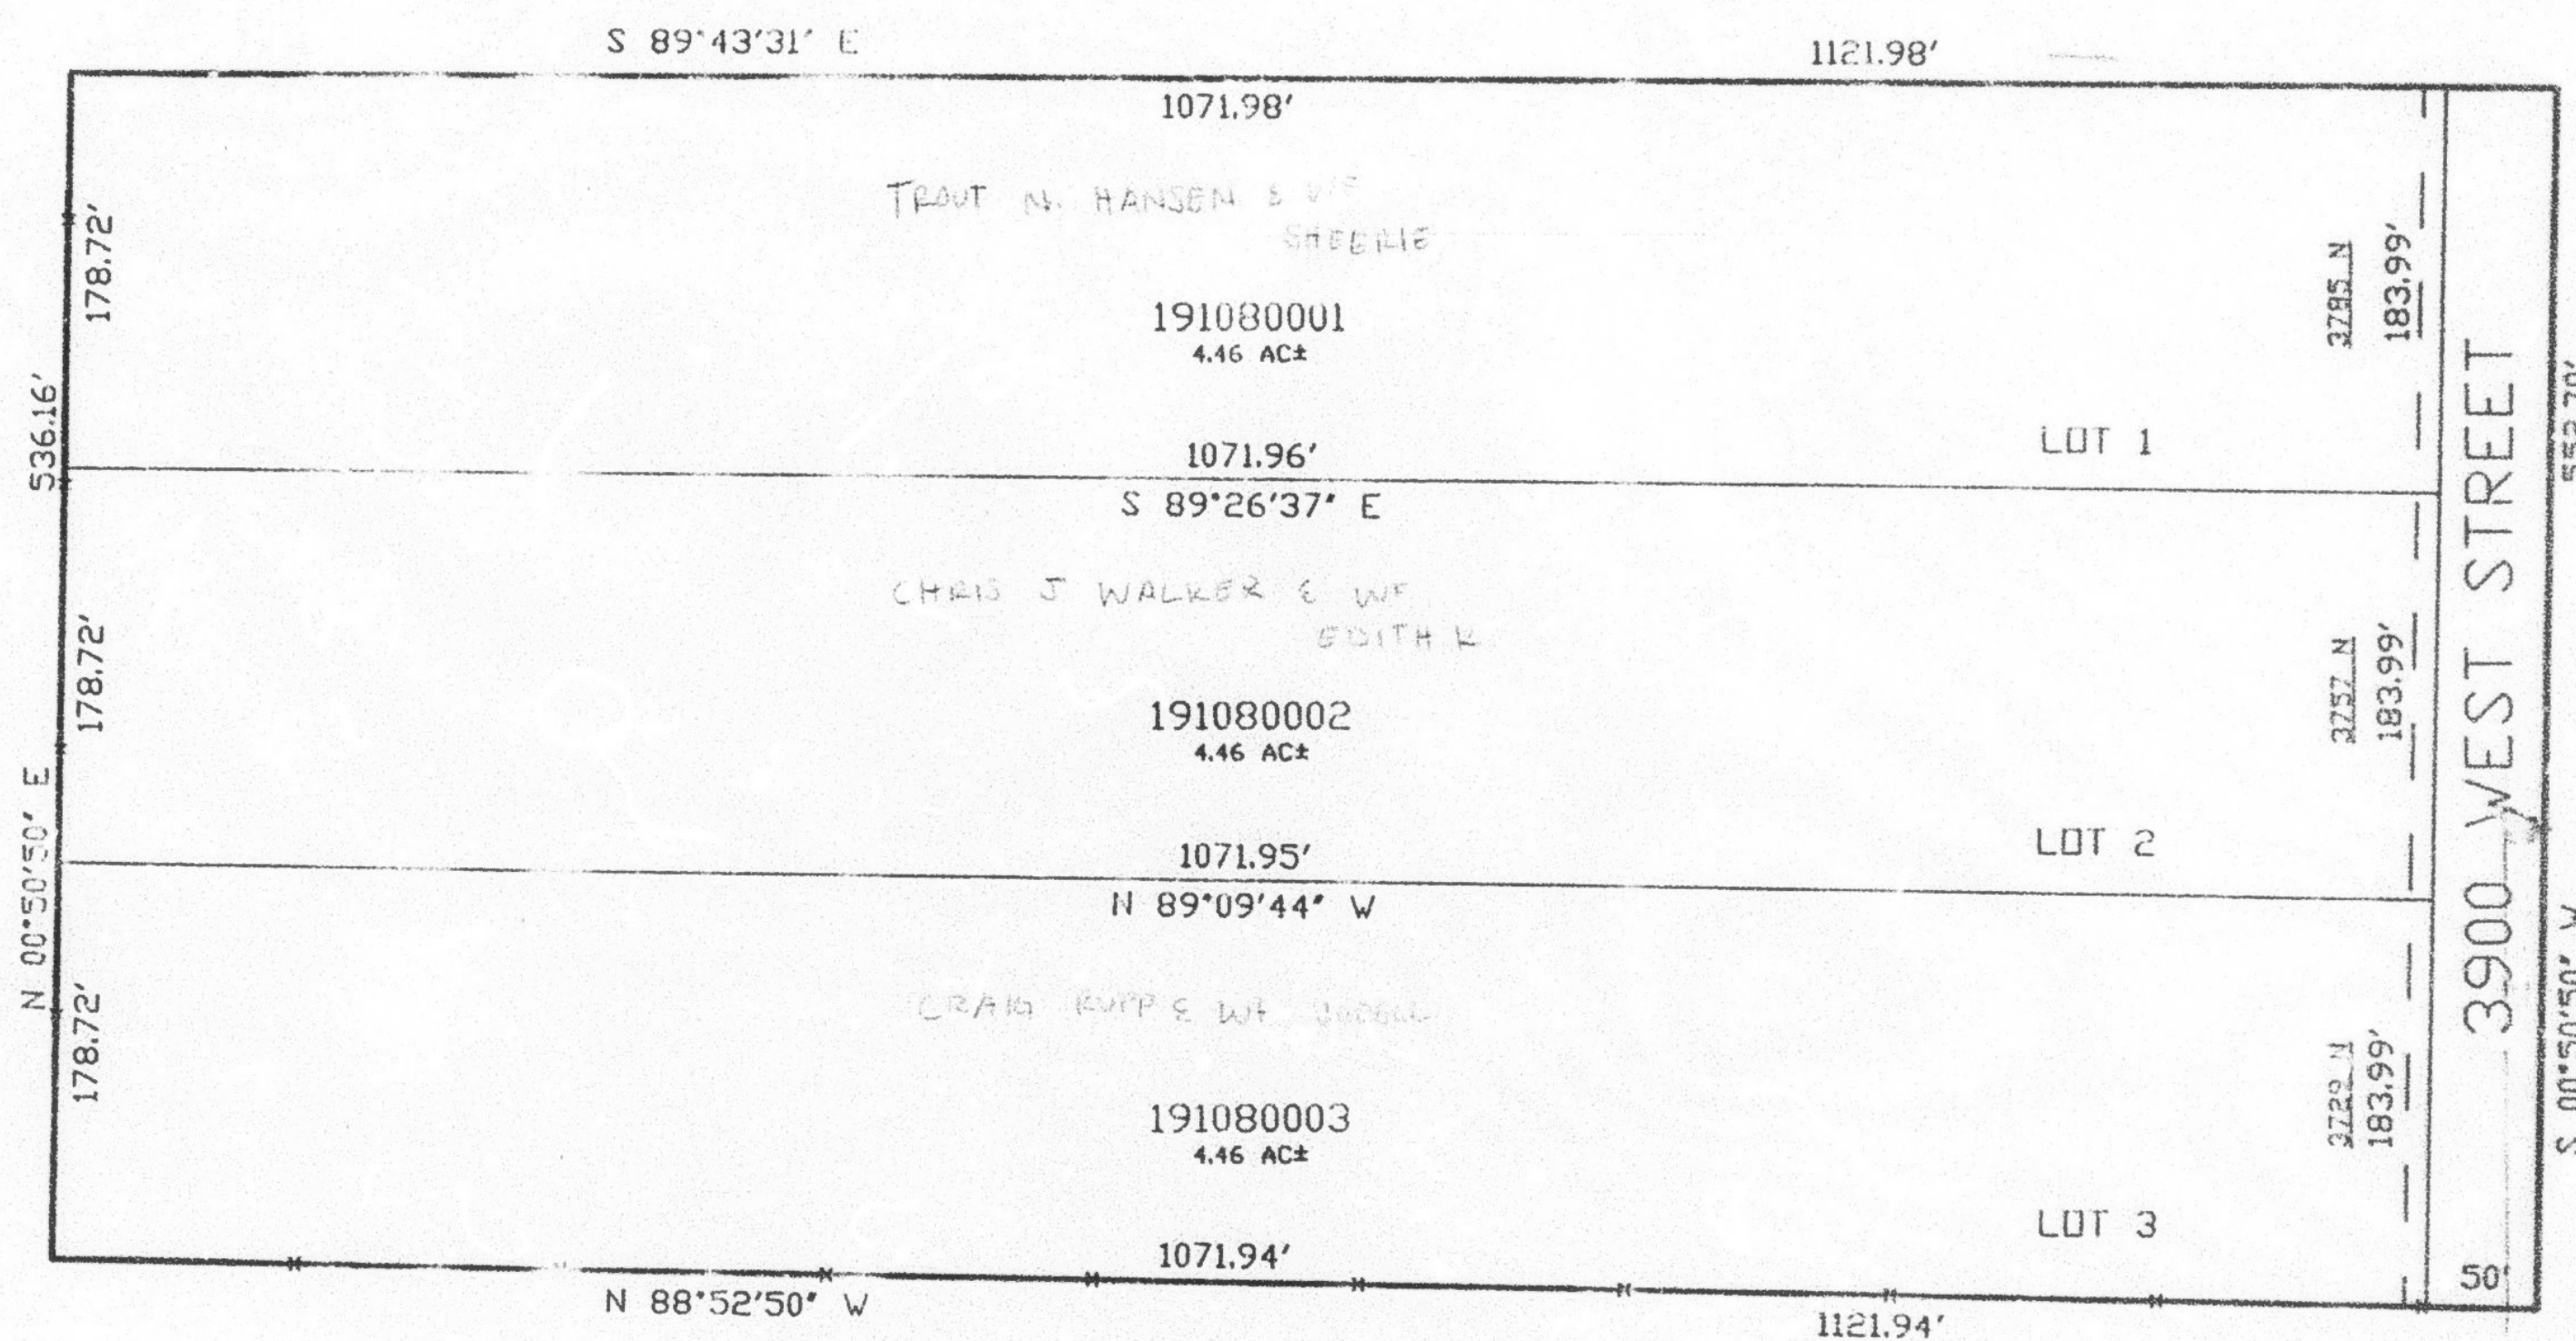

10' UTILITY & DRAINAGE EASEMENTS EACH
SIDE OF PROPERTY LINES AS INDICATED
BY DASHED LINES EXCEPT AS OTHERWISE
SHOWN.

FOR COMPLETE ENG DATA SEE
ORIGINAL DEDICATION PLAT IN
BOOK 41, PAGE 32 OF RECORDS.