


PART OF THE S.W. 1/4 OF SECTION 34, T.7N., R.2W., S.L.B. & M.  
COUNTRY ROAD ESTATES

IN PLAIN CITY

TAXING UNIT: 21

SCALE 1" = 100'

SEE PAGE 38

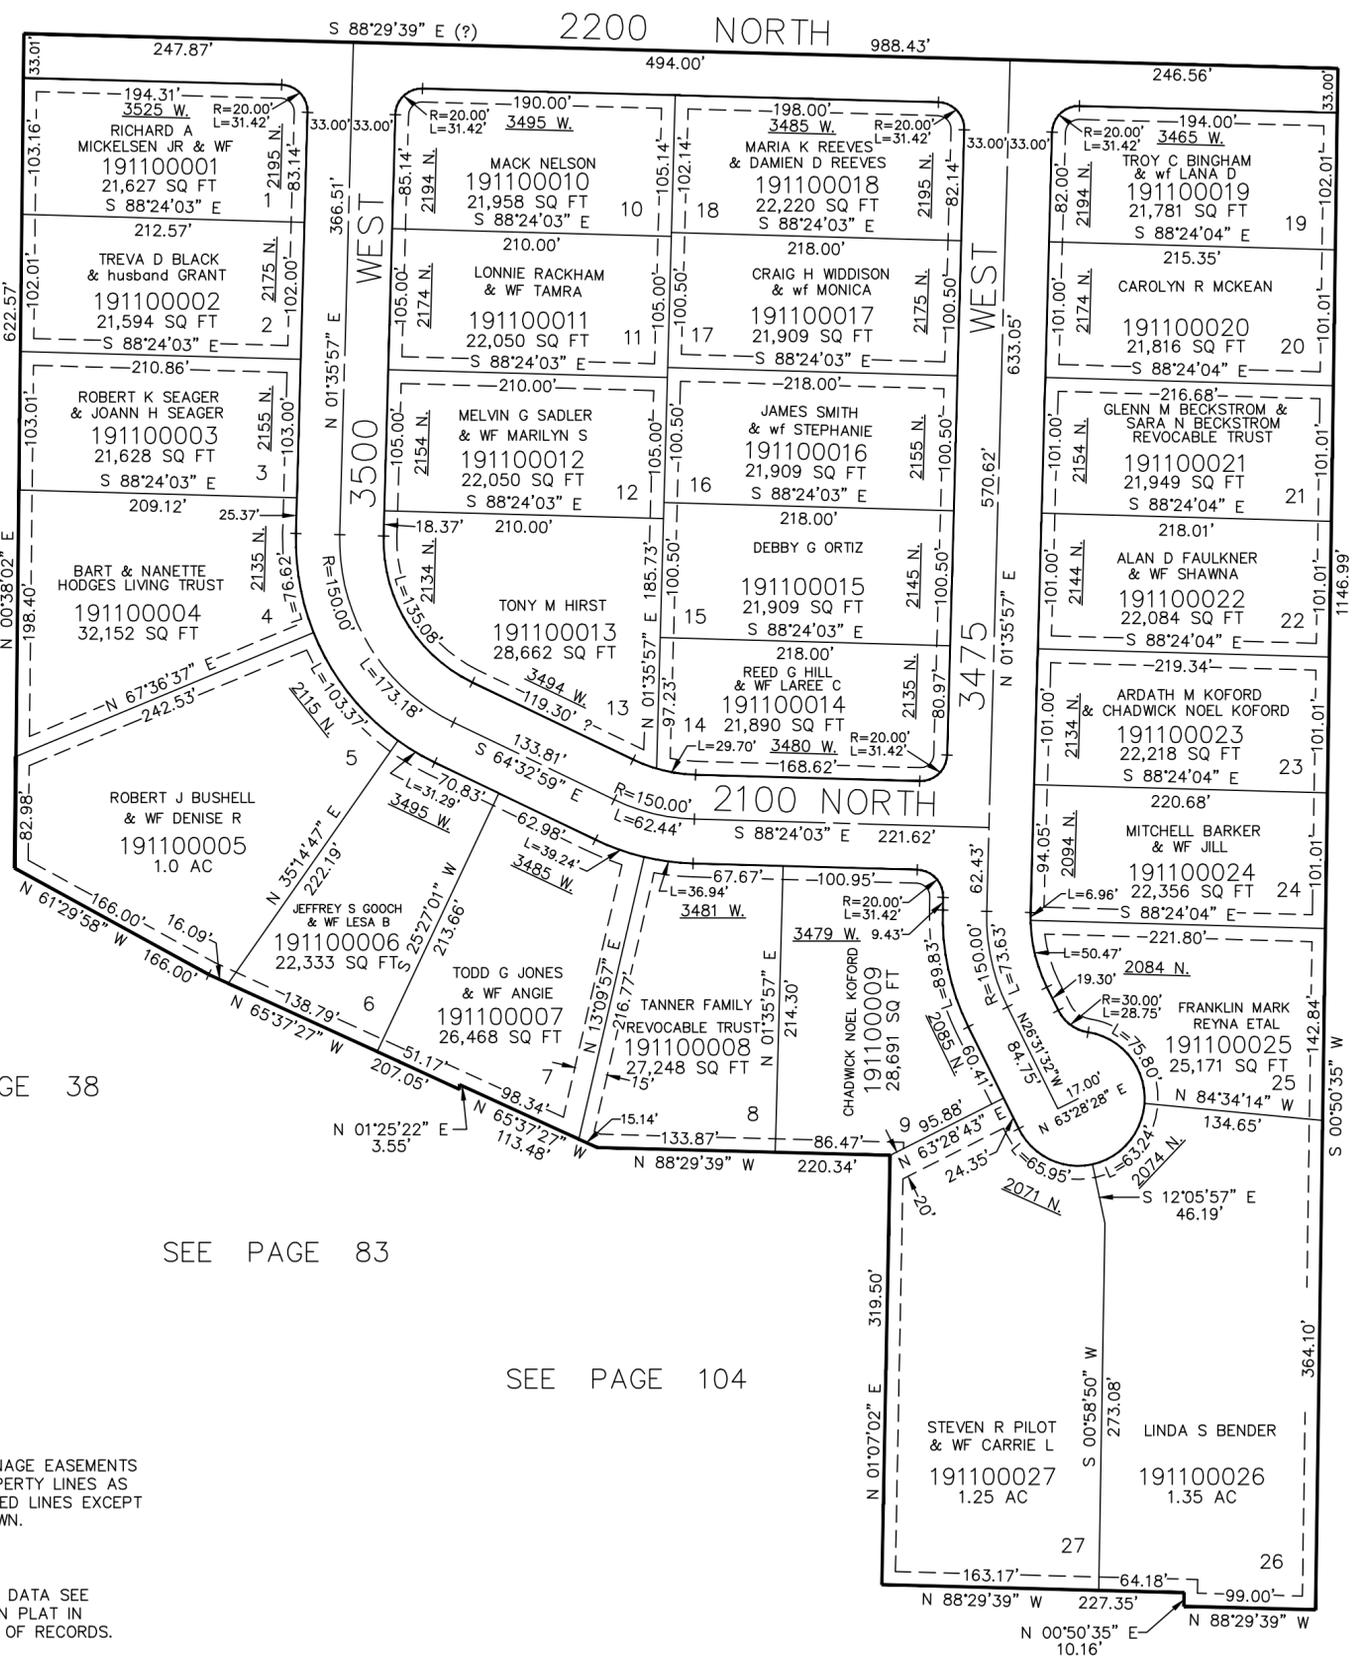

SEE PAGE 96

SEE PAGE 38

SEE PAGE 38

SEE PAGE 83

SEE PAGE 104

SEE PAGE 38

10' UTILITY & DRAINAGE EASEMENTS  
EACH SIDE OF PROPERTY LINES AS  
INDICATED BY DASHED LINES EXCEPT  
AS OTHERWISE SHOWN.

FOR COMPLETE ENG DATA SEE  
ORIGINAL DEDICATION PLAT IN  
BOOK 43, PAGE 27 OF RECORDS.