

PART OF THE N.W. 1/4 OF SECTION 36, T.7N., R.2W., S.L.B. & M.  
 SUBDIVISION OF LOT 1, PLAT A, WEBER INDUSTRIAL PARK, WEST ADDITION  
 IN WEBER COUNTY  
 SCALE 1" = 100'


TAXING UNIT: 268

SEE PAGE 41-3

2700 NORTH ST. (S.R. 134)

SEE PAGE 41-3

SEE PAGE 41-3

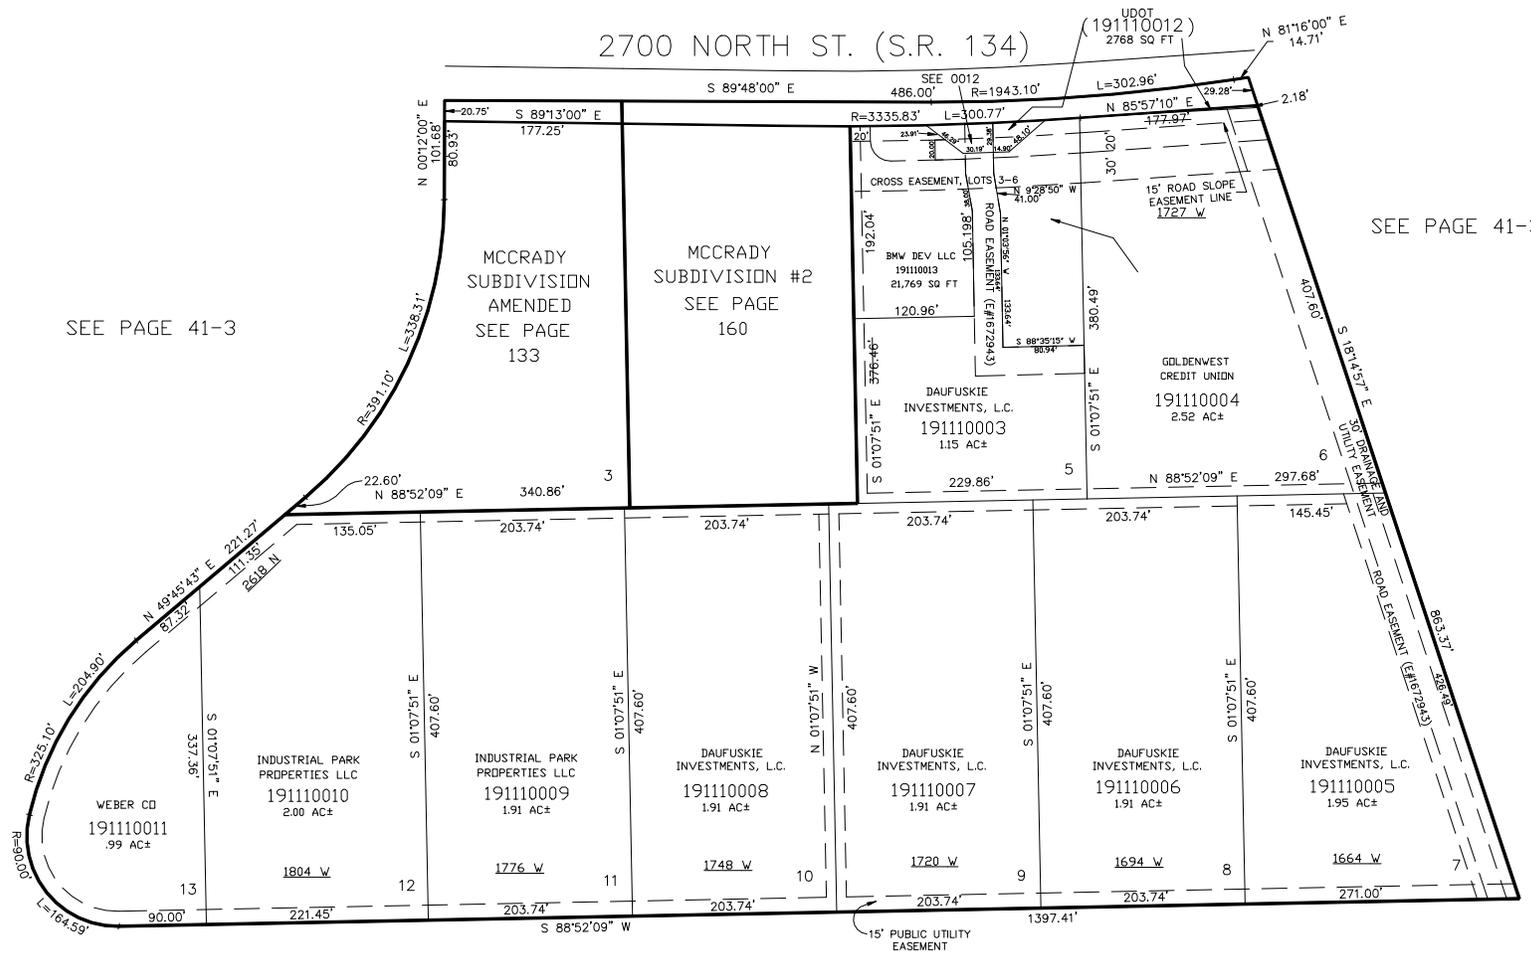

SEE PAGE 41-3

10' UTILITY & DRAINAGE EASEMENTS EACH  
 SIDE OF PROPERTY LINES AS INDICATED  
 BY DASHED LINES EXCEPT AS OTHERWISE  
 SHOWN.

FOR COMPLETE ENG DATA SEE  
 ORIGINAL DEDICATION PLAT IN  
 BOOK 43, PAGE 40 OF RECORDS.