

PART OF THE N.W. 1/4 OF SECTION 36, T.7N., R.2W., S.L.B. & M.
 SUBDIVISION OF LOT 1, PLAT A, WEBER INDUSTRIAL PARK, WEST ADDITION
 IN WEBER COUNTY
 SCALE 1" = 100'


TAXING UNIT: 268

SEE PAGE 41-3

2700 NORTH ST. (S.R. 134)

SEE PAGE 41-3

SEE PAGE 41-3

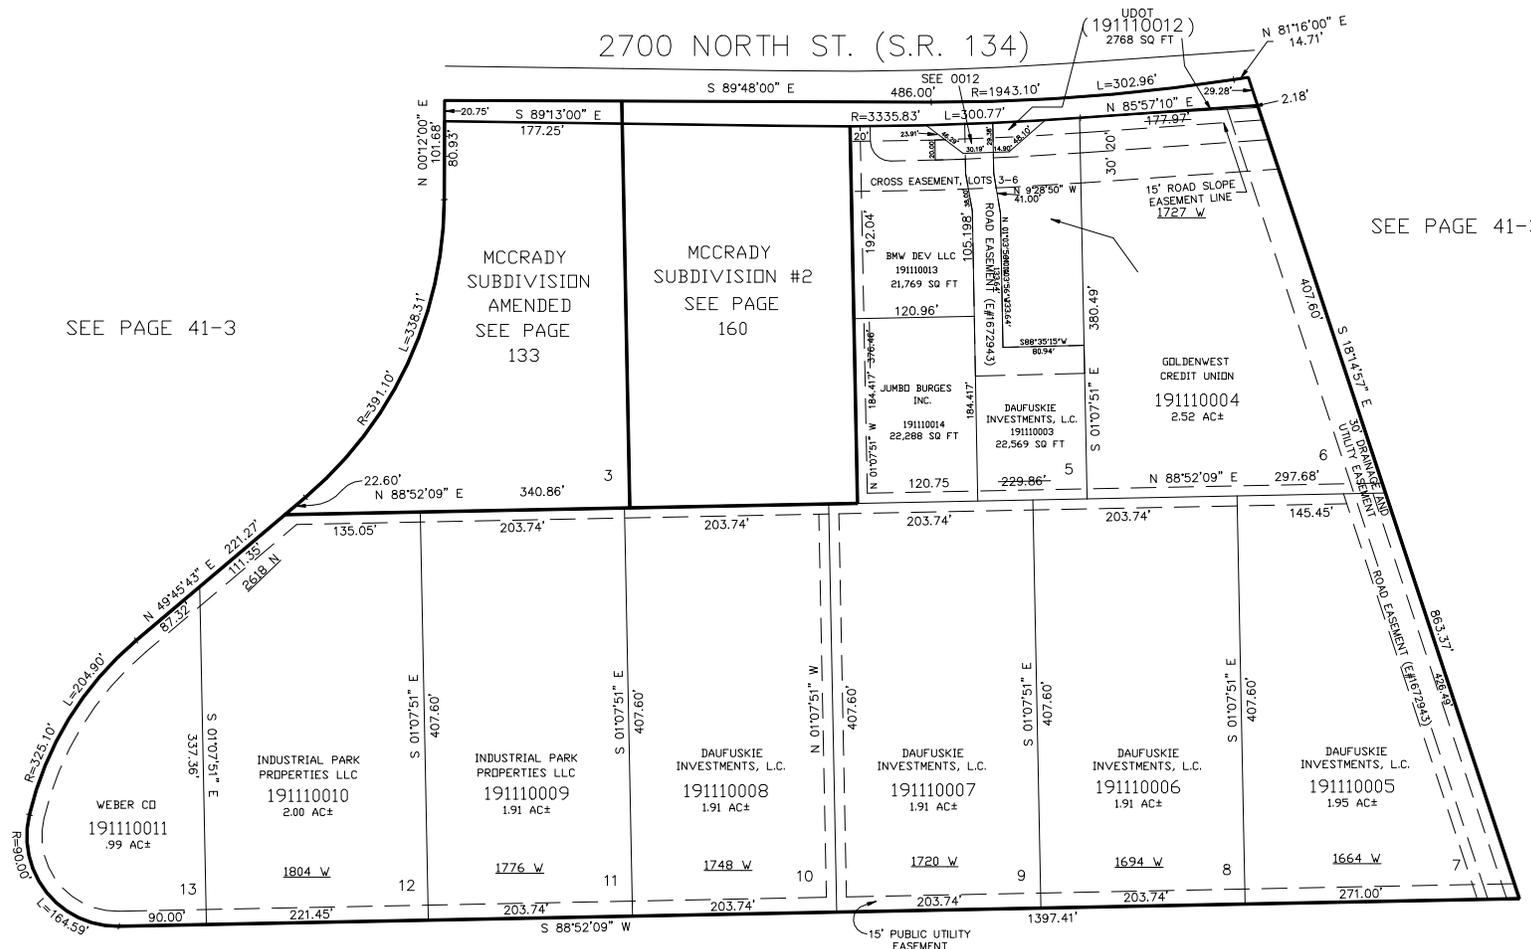

SEE PAGE 41-3

10' UTILITY & DRAINAGE EASEMENTS EACH
 SIDE OF PROPERTY LINES AS INDICATED
 BY DASHED LINES EXCEPT AS OTHERWISE
 SHOWN.

FOR COMPLETE ENG DATA SEE
 ORIGINAL DEDICATION PLAT IN
 BOOK 43, PAGE 40 OF RECORDS.