

PART OF THE N.W. 1/4 OF SECTION 36, T.7N., R.2W., S.L.B. & M.
SUBDIVISION OF LOT 1, PLAT A, WEBER INDUSTRIAL PARK, WEST ADDITION

IN FARR WEST CITY
SCALE 1" = 100'


TAXING UNIT: 268

SEE PAGE 41-3

2700 NORTH ST. (S.R. 134)

SEE PAGE 41-3

SEE PAGE 41-3

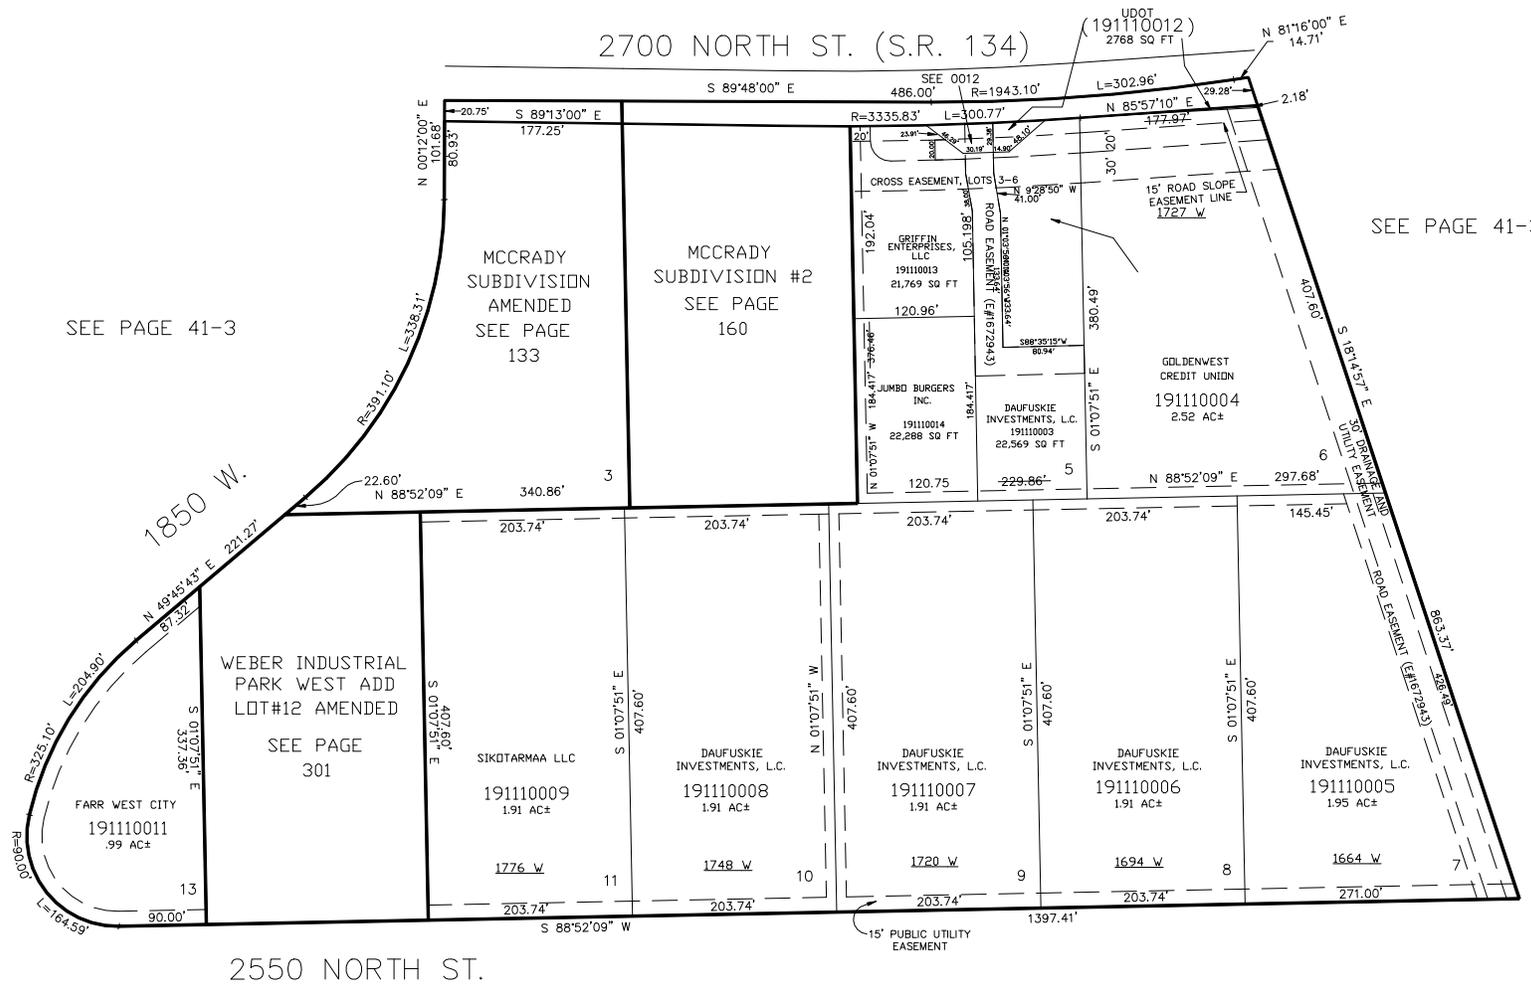

SEE PAGE 41-3

10' UTILITY & DRAINAGE EASEMENTS EACH
SIDE OF PROPERTY LINES AS INDICATED
BY DASHED LINES EXCEPT AS OTHERWISE
SHOWN.

FOR COMPLETE ENG DATA SEE
ORIGINAL DEDICATION PLAT IN
BOOK 43, PAGE 40 OF RECORDS.