

PART OF THE NE 1/4, OF SEC. 24, T.7N., R.2W., S.L.B. & M.
EVERGREEN HILLS SUBDIVISION - PHASE 6

112

TAXING UNIT: 11

IN PLEASANT VIEW CITY


SCALE 1" = 60'

UNLESS OTHERWISE SHOWN
 ALL LOTS OWNED BY
 RICHARD CARLSON &
 ROLAND J. RHEES, TRUSTEES

SEE PAGE 12-1

SEE PAGE 12-1

SEE PAGE 12-1

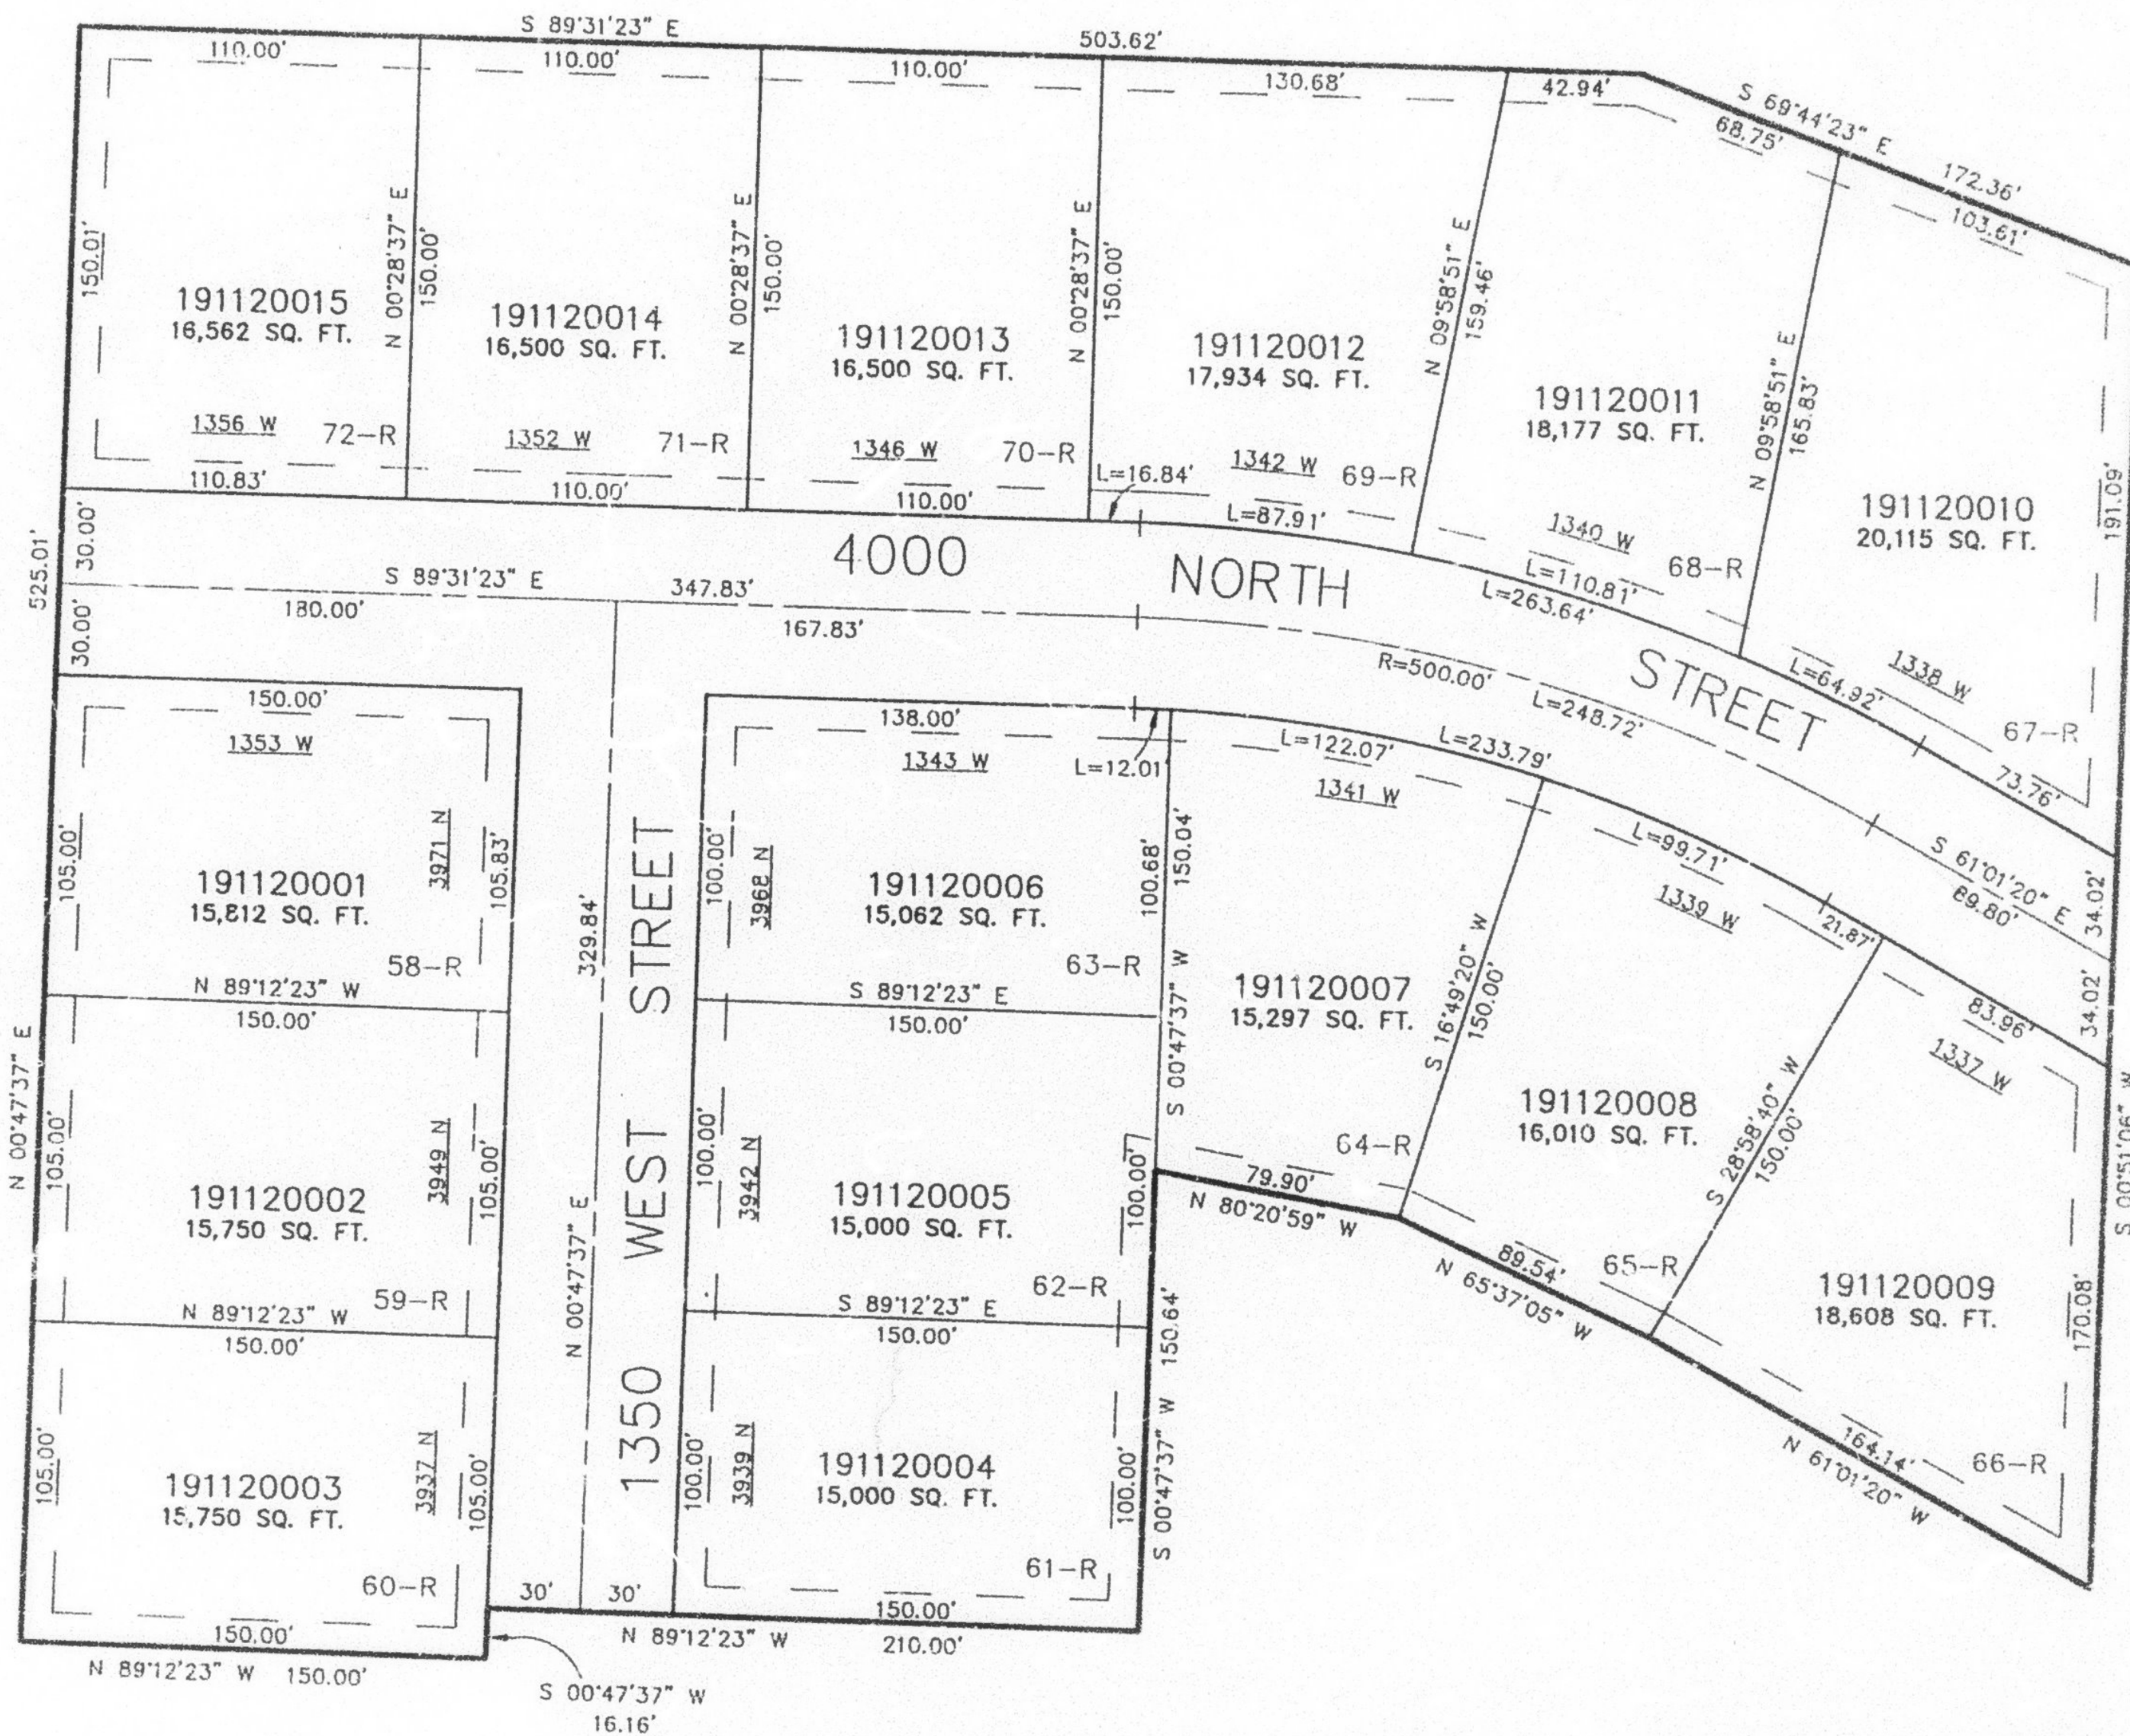

SEE PAGE 106

10' UTILITY & DRAINAGE EASEMENTS
 EACH SIDE OF PROPERTY LINES AS
 INDICATED BY DASHED LINES EXCEPT
 AS OTHERWISE SHOWN.

FOR COMPLETE ENG DATA SEE
 ORIGINAL DEDICATION PLAT IN
 BOOK 43, PAGE 62 OF RECORDS.