


PART OF THE NE 1/4, OF SEC. 24, T.7N., R.2W., S.L.B. & M.
EVERGREEN HILLS SUBDIVISION - PHASE 6

IN PLEASANT VIEW CITY

TAXING UNIT: 11

SCALE 1" = 60'

SEE PAGE 12-1

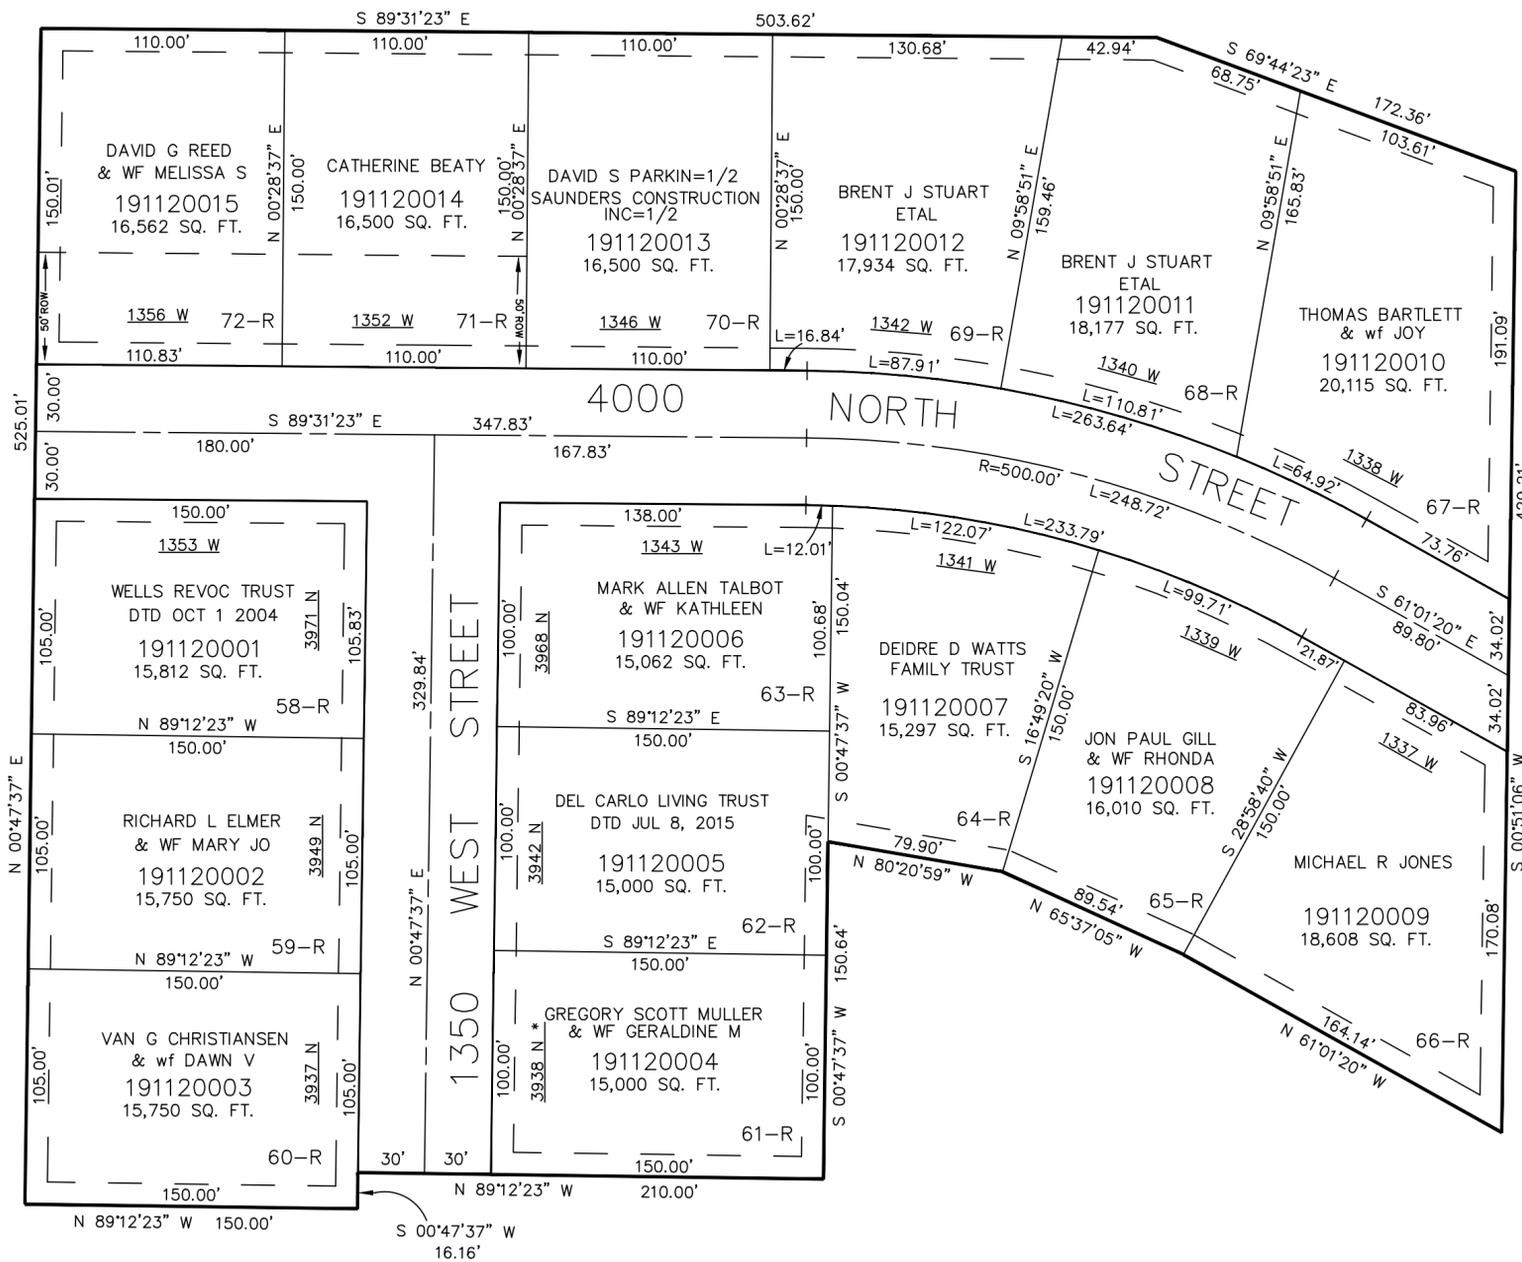

SEE PAGE 12-1

SEE PAGE 12-1

SEE PAGE 106

10' UTILITY & DRAINAGE EASEMENTS
EACH SIDE OF PROPERTY LINES AS
INDICATED BY DASHED LINES EXCEPT
AS OTHERWISE SHOWN.

* SEE CORRECTION AFFT
#1675709 2045-1615
24-NOV-1999

FOR COMPLETE ENG DATA SEE
ORIGINAL DEDICATION PLAT IN
BOOK 43, PAGE 62 OF RECORDS.