

PART OF THE NE, 1/4, OF SECTION 26, T.7N., R.2W., S.L.B. & M.


BAYVIEW PARK INC.

IN FARR WEST CITY

SCALE 1" = 100'

TAXING UNIT: 145

SEE PAGE 17

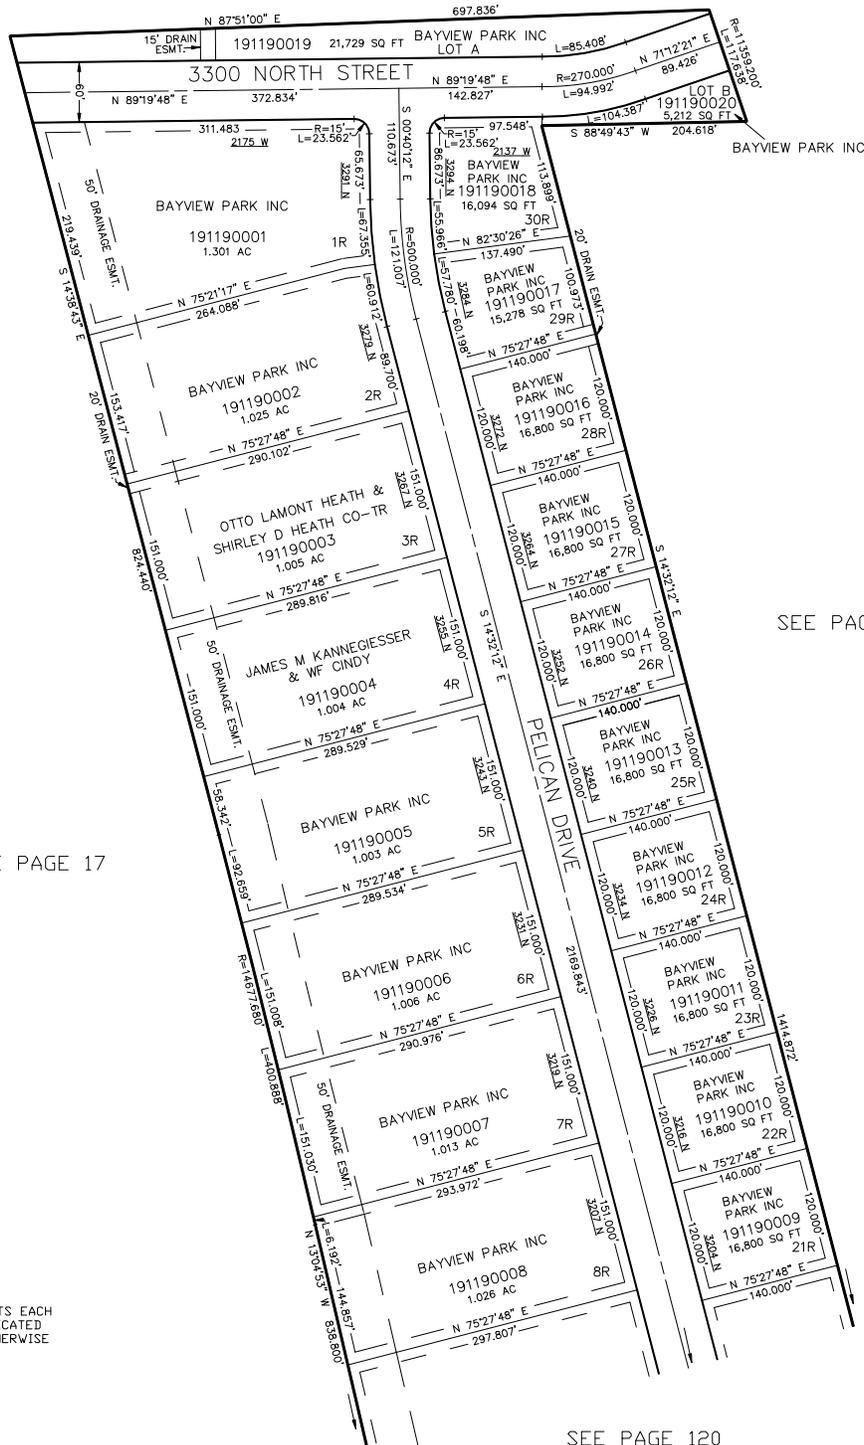

SEE PAGE 17

SEE PAGE 17

FOR COMPLETE ENG DATA SEE ORIGINAL DEDICATION PLAT IN BOOK 46, PAGE 69 OF RECORDS.

NOTE: RESTRICTED OR "R" LOTS ARE LIMITED TO HOMES WITHOUT BASEMENTS WITH THE LOWEST FINISH FLOOR ELEVATION A MINIMUM OF 18 INCHES ABOVE THE LOWEST TOP BACK OF THE CURB ELEVATION ON THE LOT FRONTAGE

10' UTILITY & DRAINAGE EASEMENTS EACH SIDE OF PROPERTY LINES AS INDICATED BY DASHED LINES EXCEPT AS OTHERWISE SHOWN.

SEE PAGE 120