


PART OF THE N.E. 1/4 OF SECTION 26, T.7N., R.2W., S.L.B. & M.
BAYVIEW PARK INC.

IN FARR WEST CITY
SCALE 1" = 100'

TAXING UNIT: 145

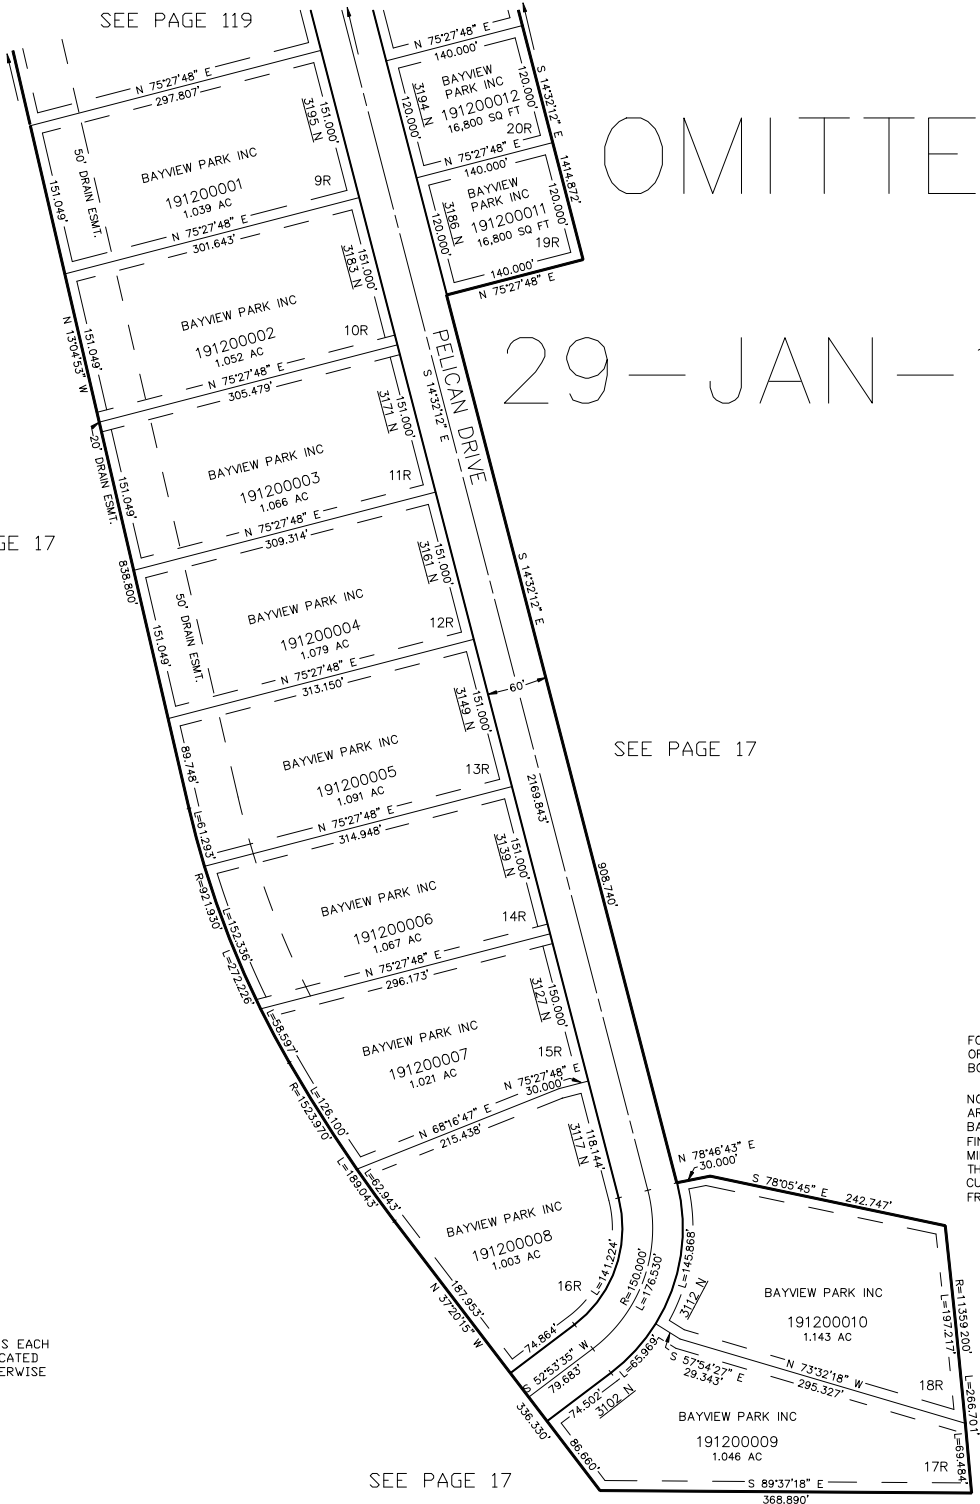

OMITTED
29-JAN-1999

FOR COMPLETE ENG DATA SEE
ORIGINAL DEDICATION PLAT IN
BOOK 46, PAGE 69 OF RECORDS.

NOTE: RESTRICTED OR "R" LOTS
ARE LIMITED TO HOMES WITHOUT
BASEMENTS WITH THE LOWEST
FINISH FLOOR ELEVATION A
MINIMUM OF 18 INCHES ABOVE
THE LOWEST TOP BACK OF THE
CURB ELEVATION ON THE LOT
FRONTAGE

10' UTILITY & DRAINAGE EASEMENTS EACH
SIDE OF PROPERTY LINES AS INDICATED
BY DASHED LINES EXCEPT AS OTHERWISE
SHOWN.