


PART OF SECTION 25, T.7N., R.2W., S.L.B. & M. PARKLAND BUSINESS CENTER SUBDIVISION - PHASE 1

IN PLEASANT VIEW CITY

SCALE 1" = 100'

TAXING UNIT: 67

SEE PAGE 122

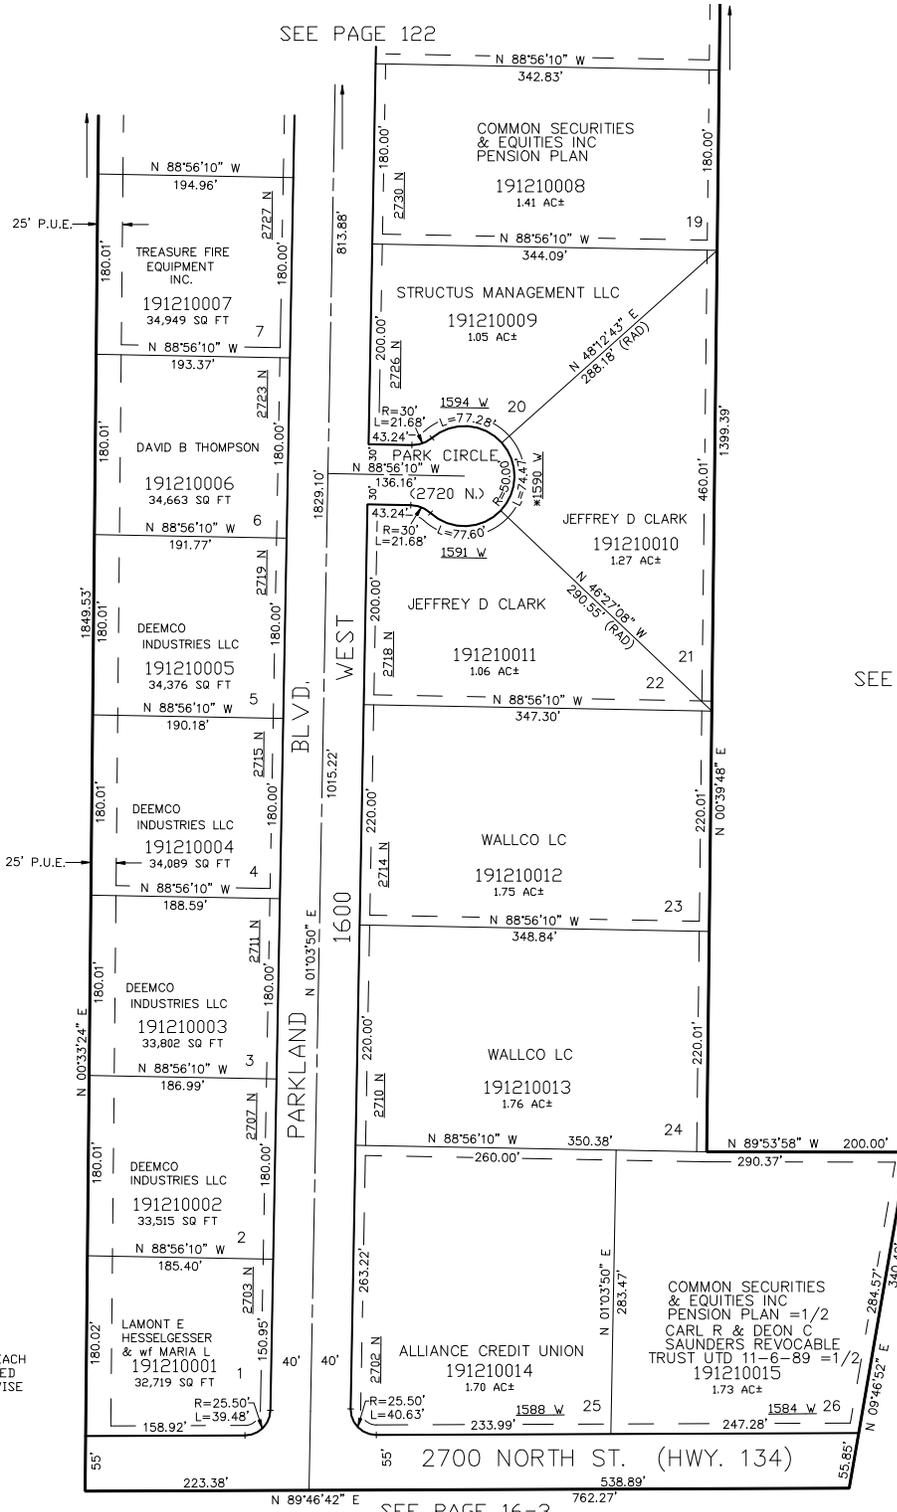

SEE PAGE 16-3

SEE PAGE 16-3

*PLEASANT VIEW CITY
ADDRESS CHANGE AFFIDAVIT
E# 1696747 BK 2064 PG 373
27-MAR-2000

FOR COMPLETE ENG DATA SEE
ORIGINAL DEDICATION PLAT IN
BOOK 47, PAGE 21-22 OF RECORDS.

10' UTILITY & DRAINAGE EASEMENTS EACH
SIDE OF PROPERTY LINES AS INDICATED
BY DASHED LINES EXCEPT AS OTHERWISE
SHOWN.