


PART OF SECTION 25, T.7N., R.2W., S.L.B. & M.
PARKLAND BUSINESS CENTER SUBDIVISION - PHASE 1

IN PLEASANT VIEW CITY

TAXING UNIT: 430

SCALE 1" = 100'

SEE PAGE 122

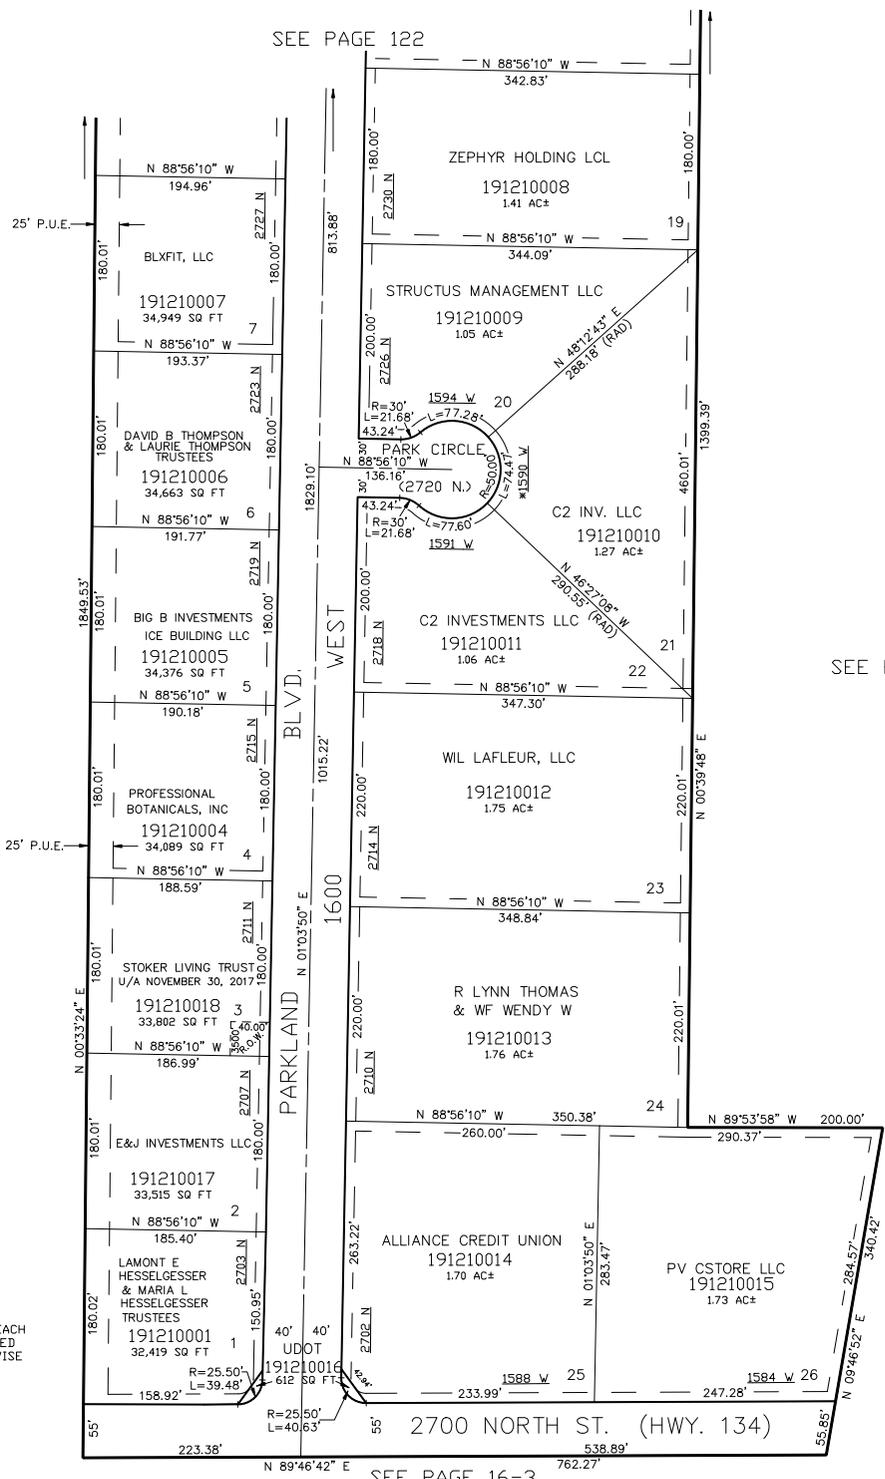

SEE PAGE 16-3

SEE PAGE 16-3

10' UTILITY & DRAINAGE EASEMENTS EACH SIDE OF PROPERTY LINES AS INDICATED BY DASHED LINES EXCEPT AS OTHERWISE SHOWN.

*PLEASANT VIEW CITY ADDRESS CHANGE AFFIDAVIT E# 1696747 BK 2064 PG 373 27-MAR-2000

FOR COMPLETE ENG DATA SEE ORIGINAL DEDICATION PLAT IN BOOK 47, PAGE 21-22 OF RECORDS.

SEE PAGE 16-3