

PART OF SECTION 25, T.7N., R.2W., S.L.B. & M.  
**PARKLAND BUSINESS CENTER SUBDIVISION – PHASE 1**  
 IN PLEASANT VIEW CITY

122  
 123 OMITTED

SCALE 1" = 100'

TAXING UNIT: 67

SEE PAGE 16-4

SEE PAGE 125

SEE PAGE 16-3

WASATCH VIEW  
 ESTATES SUBDIVISION


SEE PAGE 125

SEE PAGE 16-3

SEE PAGE 16-3

FOR COMPLETE ENG DATA SEE  
 ORIGINAL DEDICATION PLAT IN  
 BOOK 47, PAGE 21-22 OF RECORDS.

10' UTILITY & DRAINAGE EASEMENTS EACH  
 SIDE OF PROPERTY LINES AS INDICATED  
 BY DASHED LINES EXCEPT AS OTHERWISE  
 SHOWN.

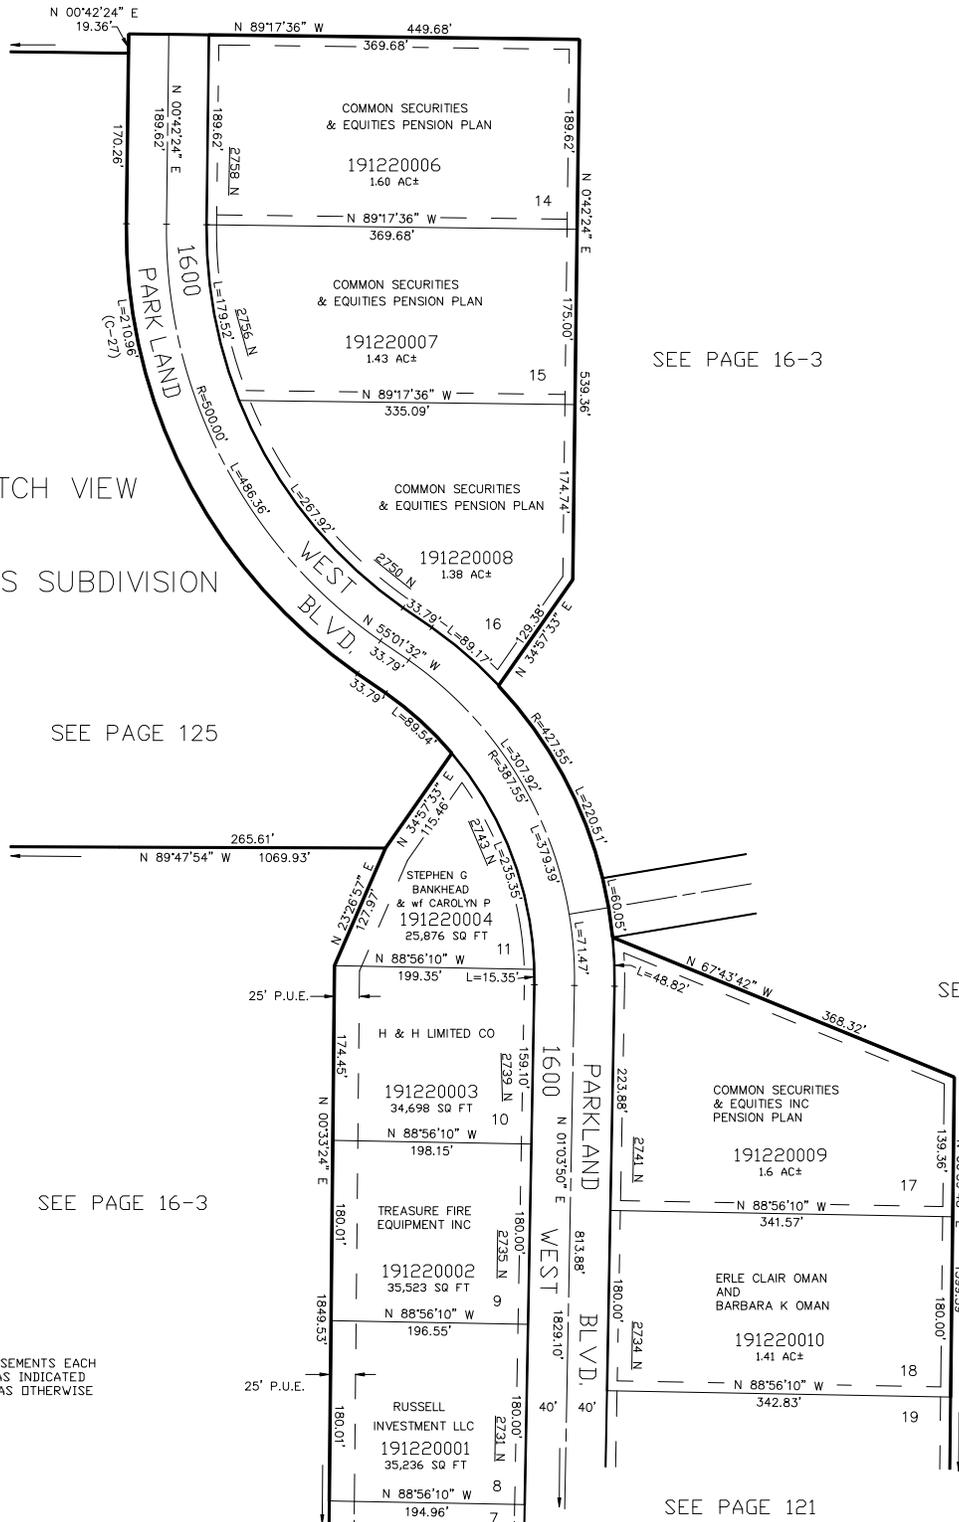

SEE PAGE 121