

PART OF SECTION 25, T.7N., R.2W., S.L.B. & M.
PARKLAND BUSINESS CENTER SUBDIVISION – PHASE 1
 IN PLEASANT VIEW CITY

122
 123 OMITTED

SCALE 1" = 100'

TAXING UNIT: 65

SEE PAGE 16-4


SEE PAGE 125

WASATCH VIEW
 ESTATES SUBDIVISION

SEE PAGE 125

SEE PAGE 16-3

10' UTILITY & DRAINAGE EASEMENTS EACH
 SIDE OF PROPERTY LINES AS INDICATED
 BY DASHED LINES EXCEPT AS OTHERWISE
 SHOWN.

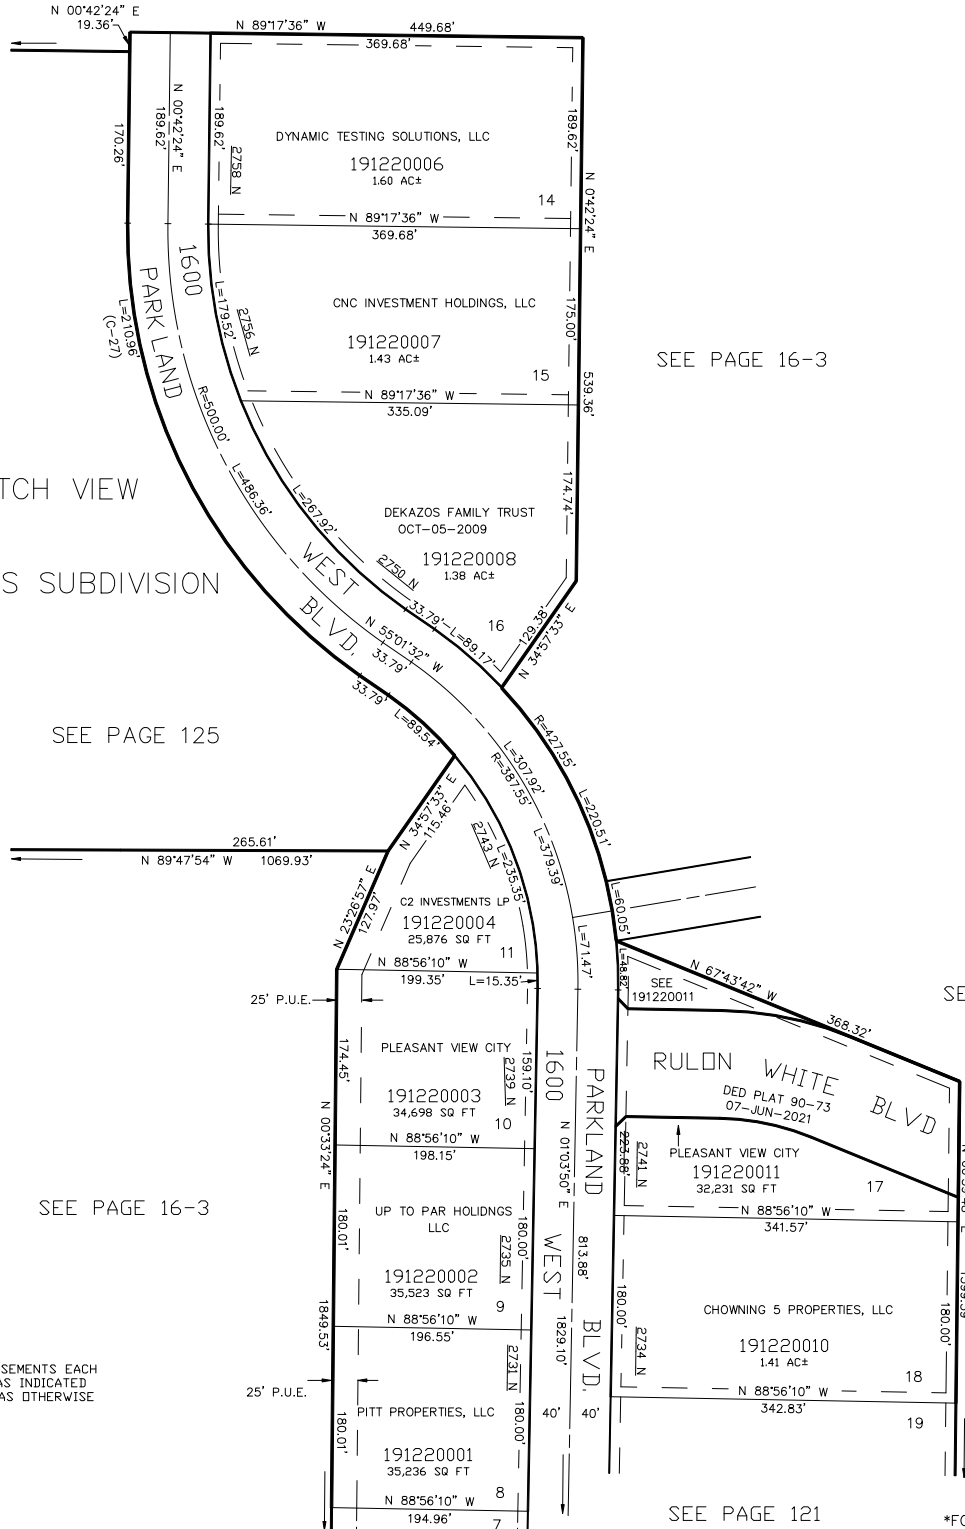

SEE PAGE 16-3

SEE PAGE 16-3

FOR COMPLETE ENG DATA SEE
 ORIGINAL DEDICATION PLAT IN
 BOOK 47, PAGE 21-22 OF RECORDS.

SEE PAGE 121

FOR TAX PURPOSES ONLY PW 6-98