

A SUBDIVISION OF LOTS 12 AND 13 OF THE PARKLAND BUSINESS CENTER SUB. PHASE 1
 WITHIN SEC. 25, T.7N., R.2W., S.L.B. & M.

WASATCH VIEW ESTATES SUBDIVISION

TAXING UNIT: 67

IN PLEASANT VIEW CITY


SCALE 1" = 100'

SEE PAGE 16-4

SEE PAGE 122

SEE PAGE 16-3

SEE PAGE 16-3

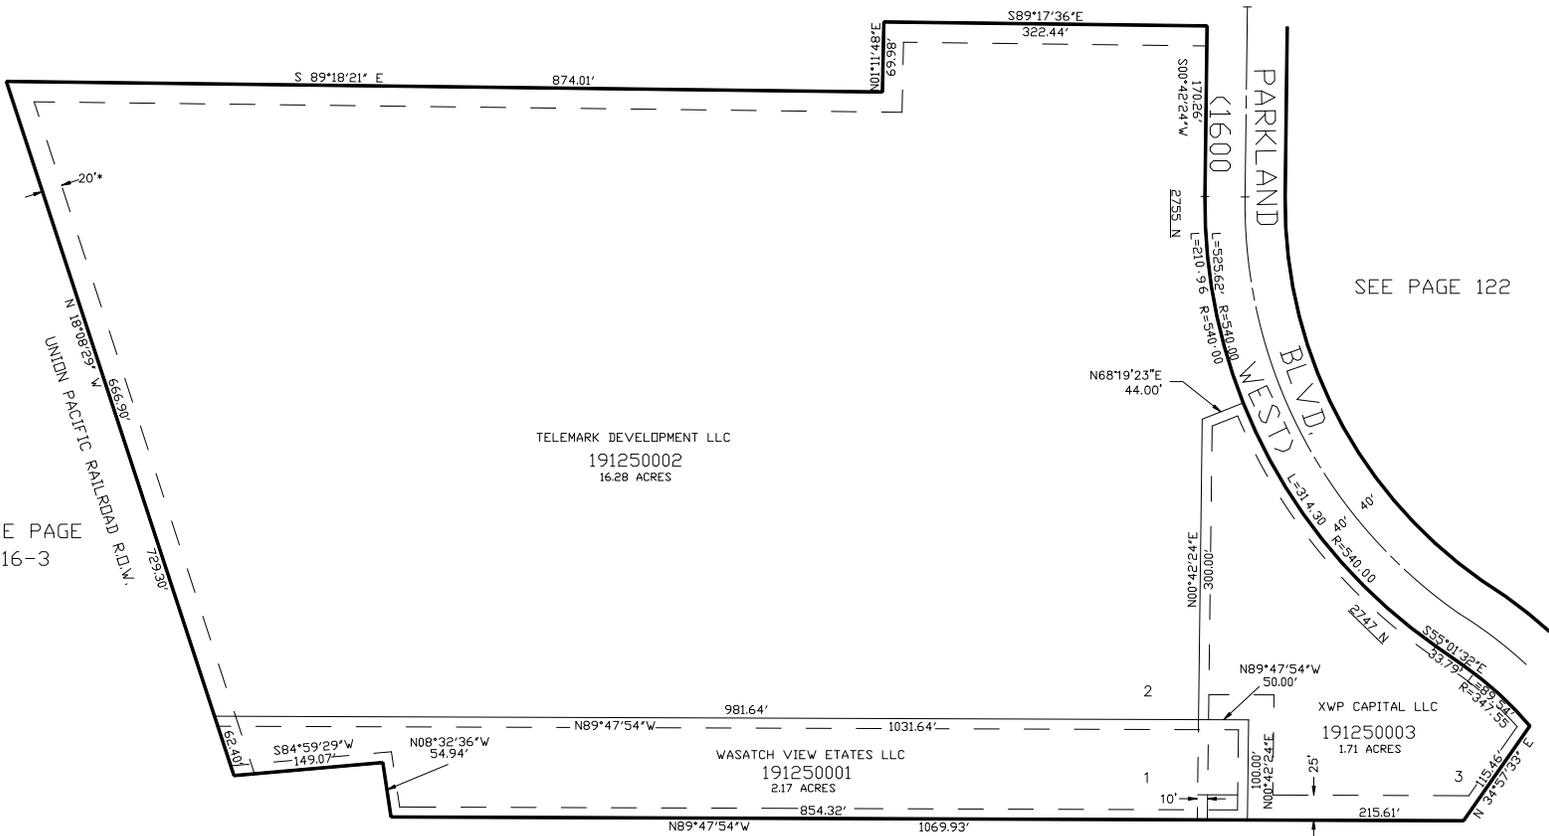

* 20' EASEMENT SEE BK 47 PG 21 & 22

10' UTILITY & DRAINAGE EASEMENTS EACH
 SIDE OF PROPERTY LINES AS INDICATED
 BY DASHED LINES EXCEPT AS OTHERWISE
 SHOWN.

FOR COMPLETE ENG DATA SEE
 ORIGINAL DEDICATION PLAT IN
 BOOK 48, PAGE 37 OF RECORDS.