

A SUBDIVISION OF LOTS 12 AND 13 OF THE PARKLAND BUSINESS CENTER SUB. PHASE 1  
WITHIN SEC. 25, T.7N., R.2W., S.L.B. & M.


### WASATCH VIEW ESTATES SUBDIVISION

TAXING UNIT: 65, 430, 500

IN PLEASANT VIEW CITY

SCALE 1" = 100'

SEE PAGE 16-4

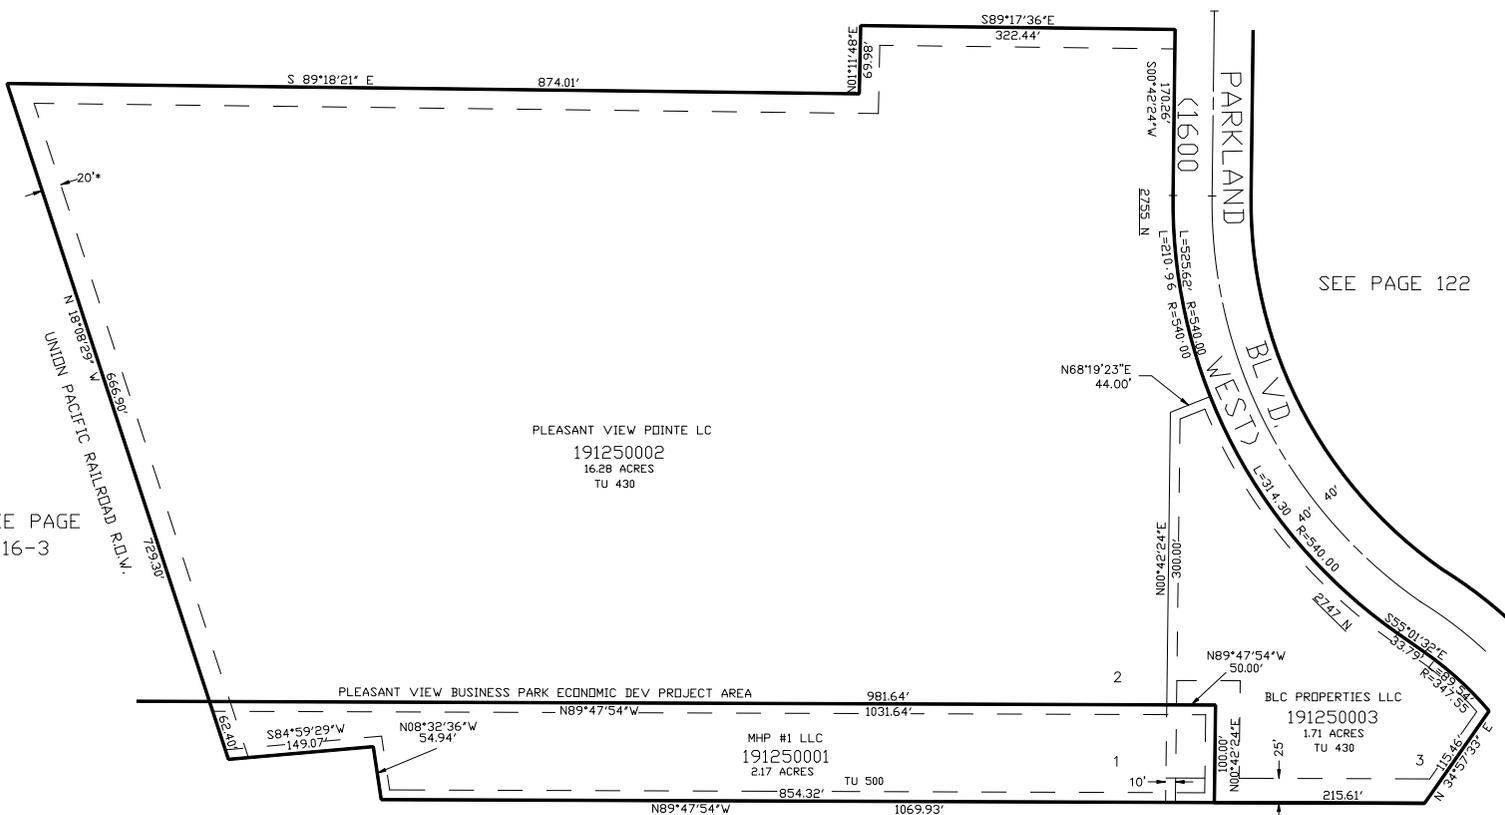

SEE PAGE 122

SEE PAGE 16-3

SEE PAGE 16-3

\* 20' EASEMENT SEE BK 47 PG 21 & 22

10' UTILITY & DRAINAGE EASEMENTS EACH  
SIDE OF PROPERTY LINES AS INDICATED  
BY DASHED LINES EXCEPT AS OTHERWISE  
SHOWN.

FOR COMPLETE ENG DATA SEE  
ORIGINAL DEDICATION PLAT IN  
BOOK 48, PAGE 37 OF RECORDS.