

A SUBDIVISION OF LOTS 12 AND 13 OF THE PARKLAND BUSINESS CENTER SUB. PHASE 1
WITHIN SEC. 25, T.7N., R.2W., S.L.B. & M.


WASATCH VIEW ESTATES SUBDIVISION

TAXING UNIT: 65, 430, 500

IN PLEASANT VIEW CITY

SCALE 1" = 100'

SEE PAGE 16-4

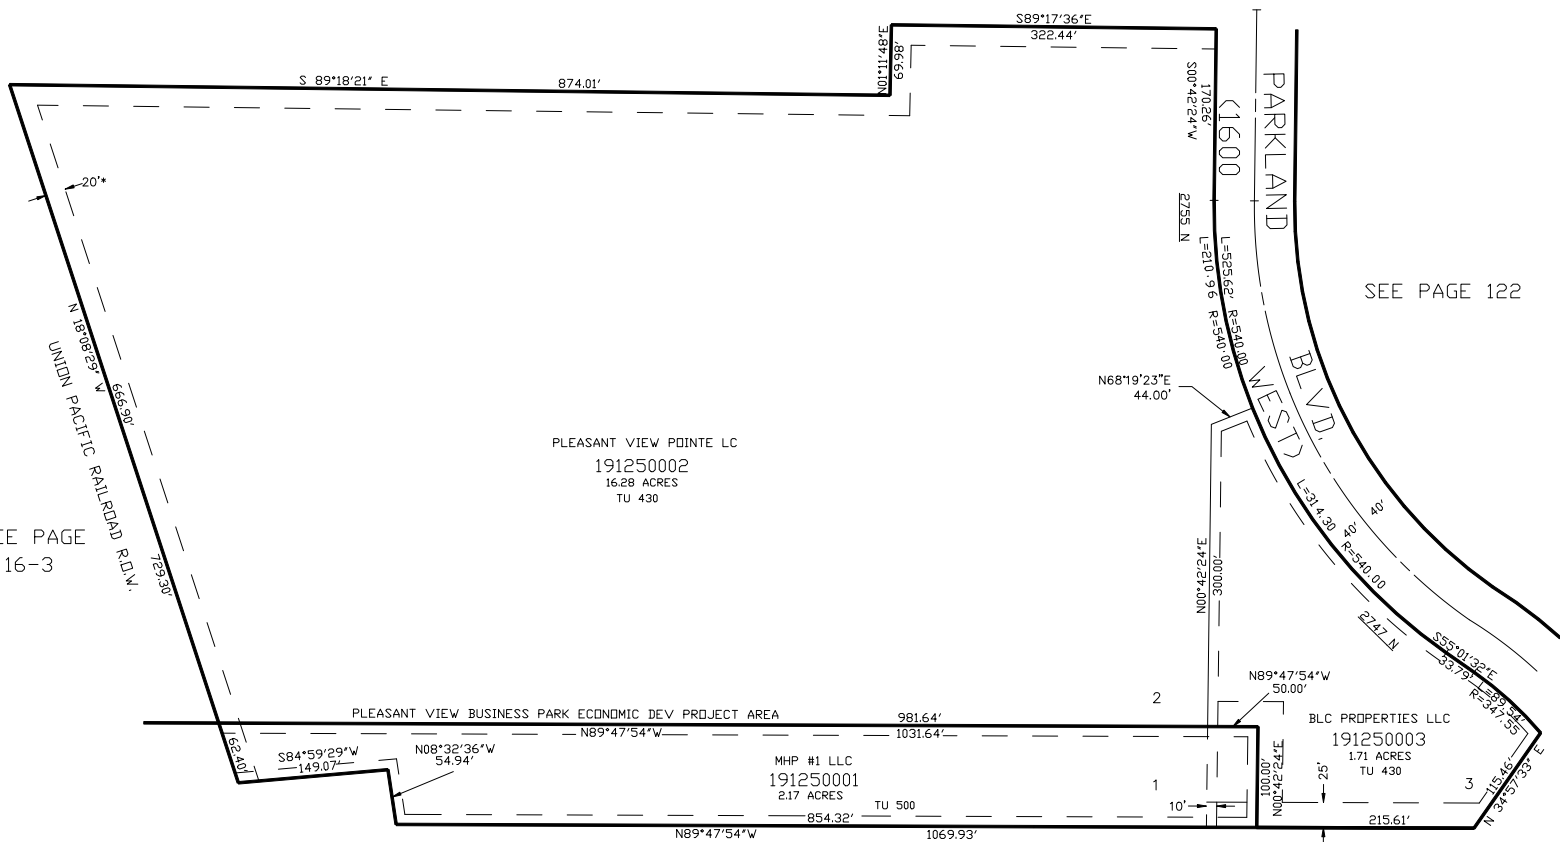

* 20' EASEMENT SEE BK 47 PG 21 & 22

10' UTILITY & DRAINAGE EASEMENTS EACH
SIDE OF PROPERTY LINES AS INDICATED
BY DASHED LINES EXCEPT AS OTHERWISE
SHOWN.

FOR COMPLETE ENG DATA SEE
ORIGINAL DEDICATION PLAT IN
BOOK 48, PAGE 37 OF RECORDS.