


PART OF THE NE 1/4, OF SEC. 26, T.7N., R.2W., S.L.B. & M.
BAYVIEW PARK INC. PHASE 1 AMENDED

TAXING UNIT: 145

IN FARR WEST CITY
SCALE 1" = 100'

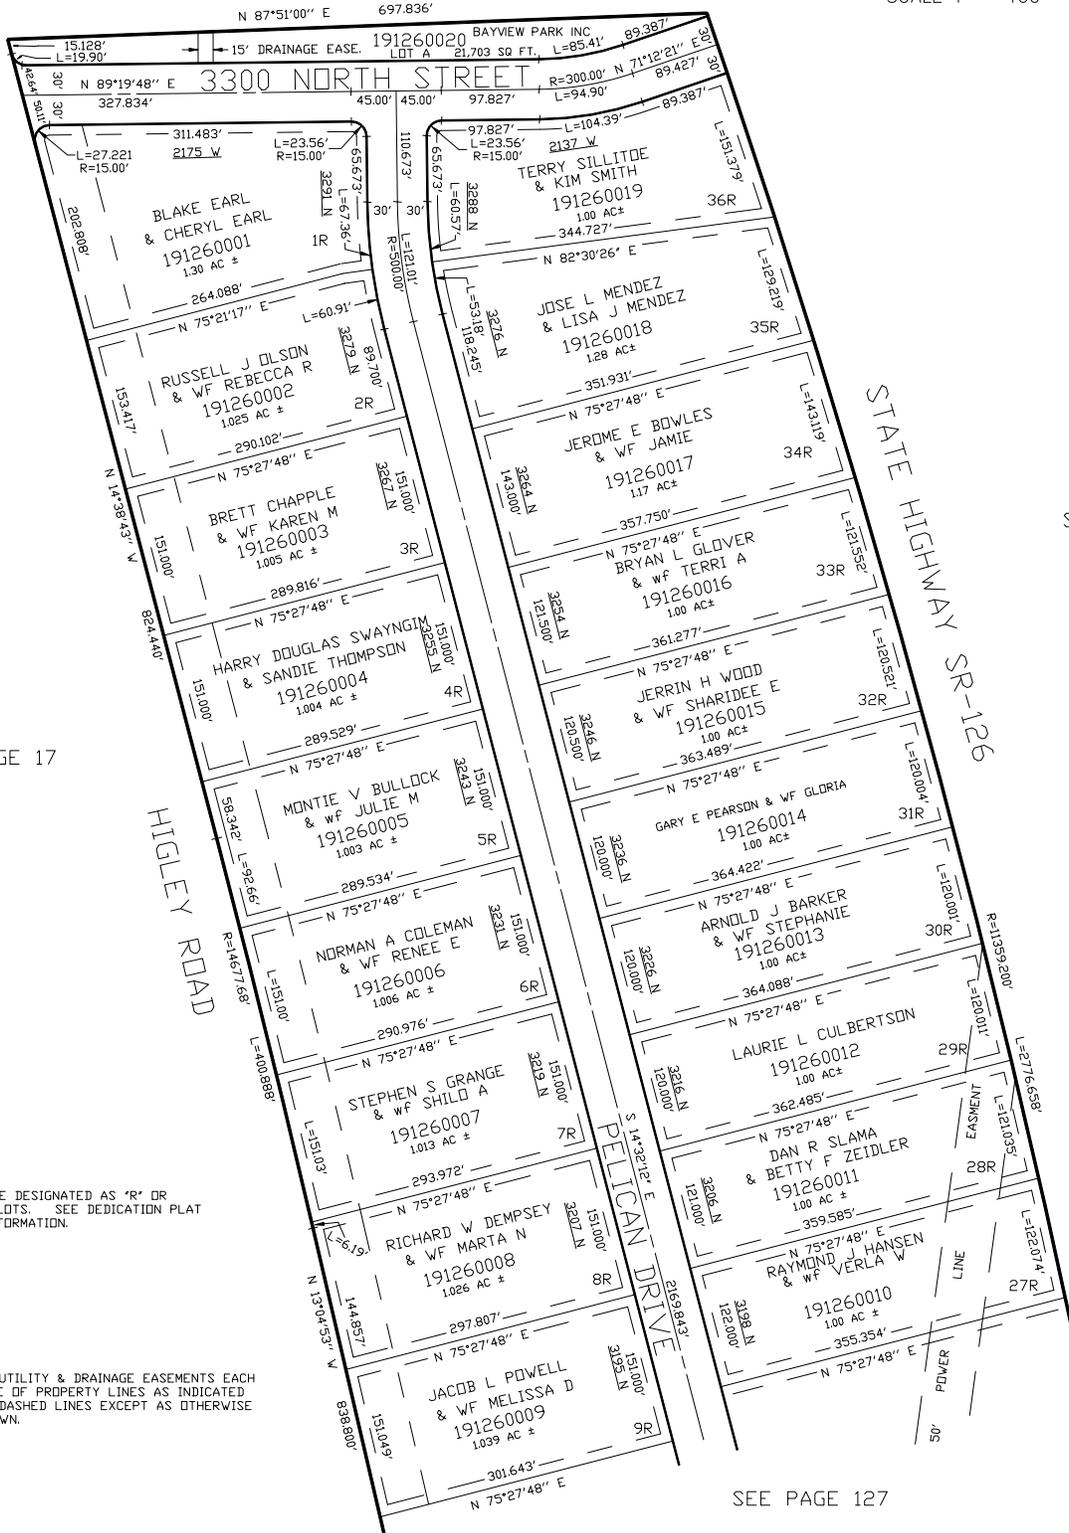

SEE PAGE 17

SEE PAGE 17

ALL LOTS ARE DESIGNATED AS "R" OR RESTRICTED LOTS. SEE DEDICATION PLAT FOR MORE INFORMATION.

10' UTILITY & DRAINAGE EASEMENTS EACH SIDE OF PROPERTY LINES AS INDICATED BY DASHED LINES EXCEPT AS OTHERWISE SHOWN.

FOR COMPLETE ENG DATA SEE ORIGINAL DEDICATION PLAT IN BOOK 48, PAGE 94 OF RECORDS.

SEE PAGE 127