


PART OF THE NE 1/4, OF SEC. 26, T.7N., R.2W., S.L.B. & M.  
BAYVIEW PARK INC. PHASE 1 AMENDED

IN FARR WEST CITY  
SCALE 1" = 100'  
TAXING UNIT: 145

JEFF POST SUBDIVISION  
SEE PAGE 202

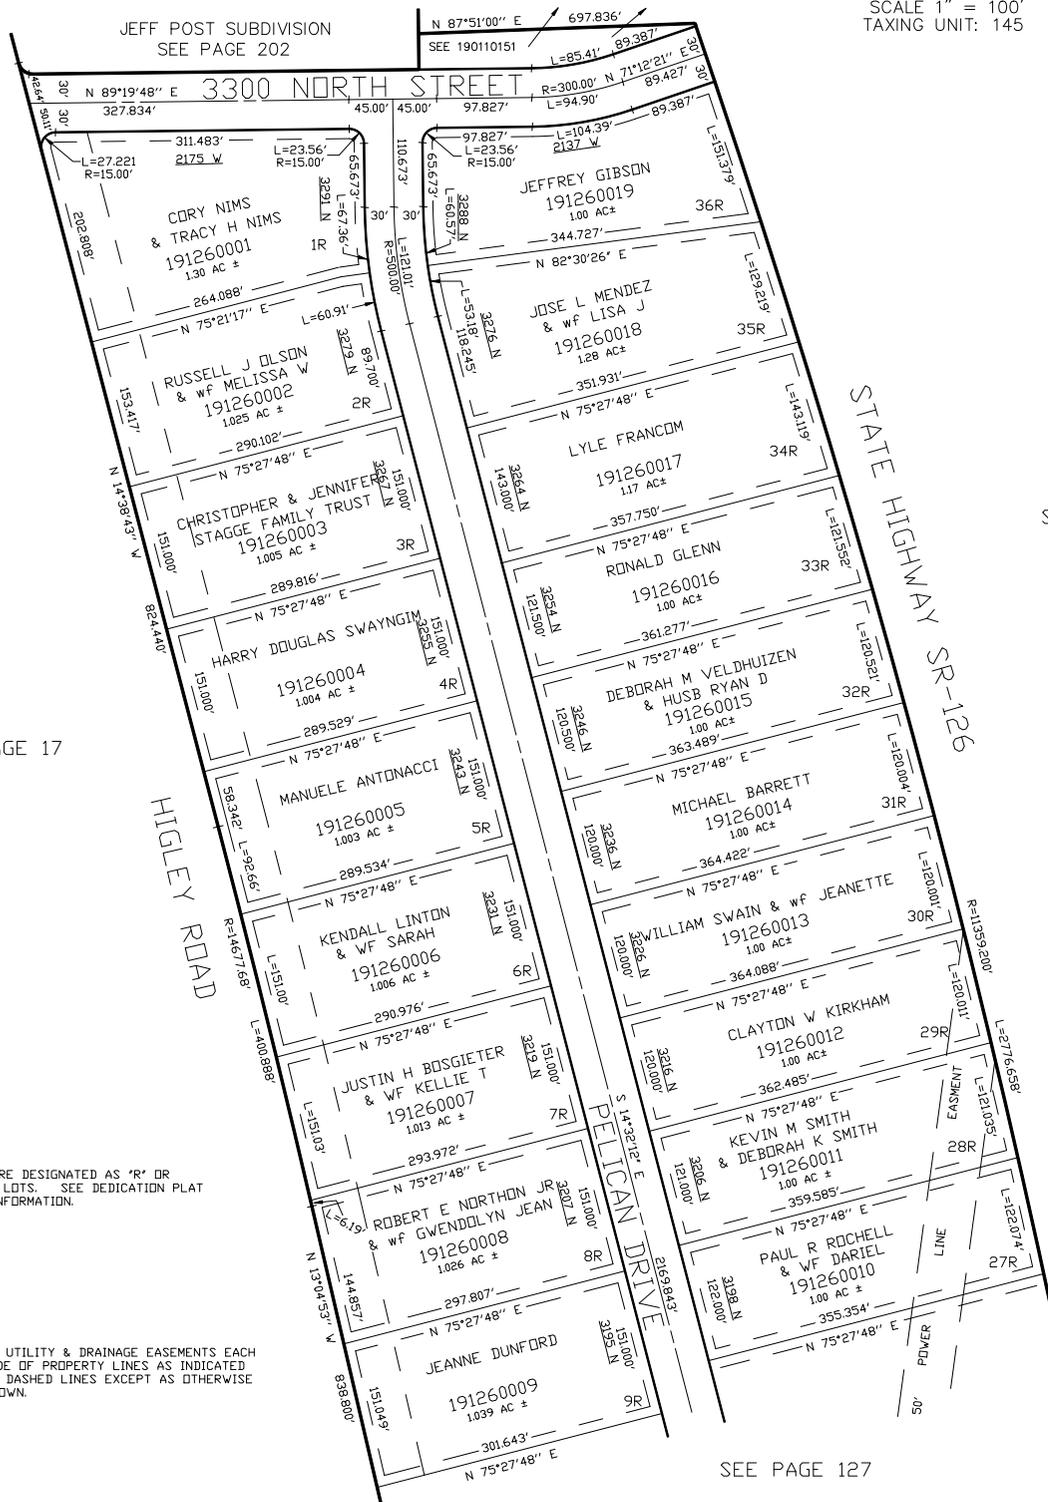

SEE PAGE 17

SEE PAGE 17

ALL LOTS ARE DESIGNATED AS 'R' OR RESTRICTED LOTS. SEE DEDICATION PLAT FOR MORE INFORMATION.

10' UTILITY & DRAINAGE EASEMENTS EACH SIDE OF PROPERTY LINES AS INDICATED BY DASHED LINES EXCEPT AS OTHERWISE SHOWN.

FOR COMPLETE ENG DATA SEE ORIGINAL DEDICATION PLAT IN BOOK 48, PAGE 94 OF RECORDS.

SEE PAGE 127