

PART OF S.W. 1/4 OF SECTION 26, T.7N., R.2W., S.L.B. & M.
BRAD HART MINOR SUBDIVISION

IN FARR WEST CITY

TAXING UNIT: 145


SCALE 1" = 50'

SEE PAGE 17

SEE JACKSON ACRES
 SUB. NO. 4
 BOOK 19, PAGE 97

SEE PAGE 19

SEE PAGE 17

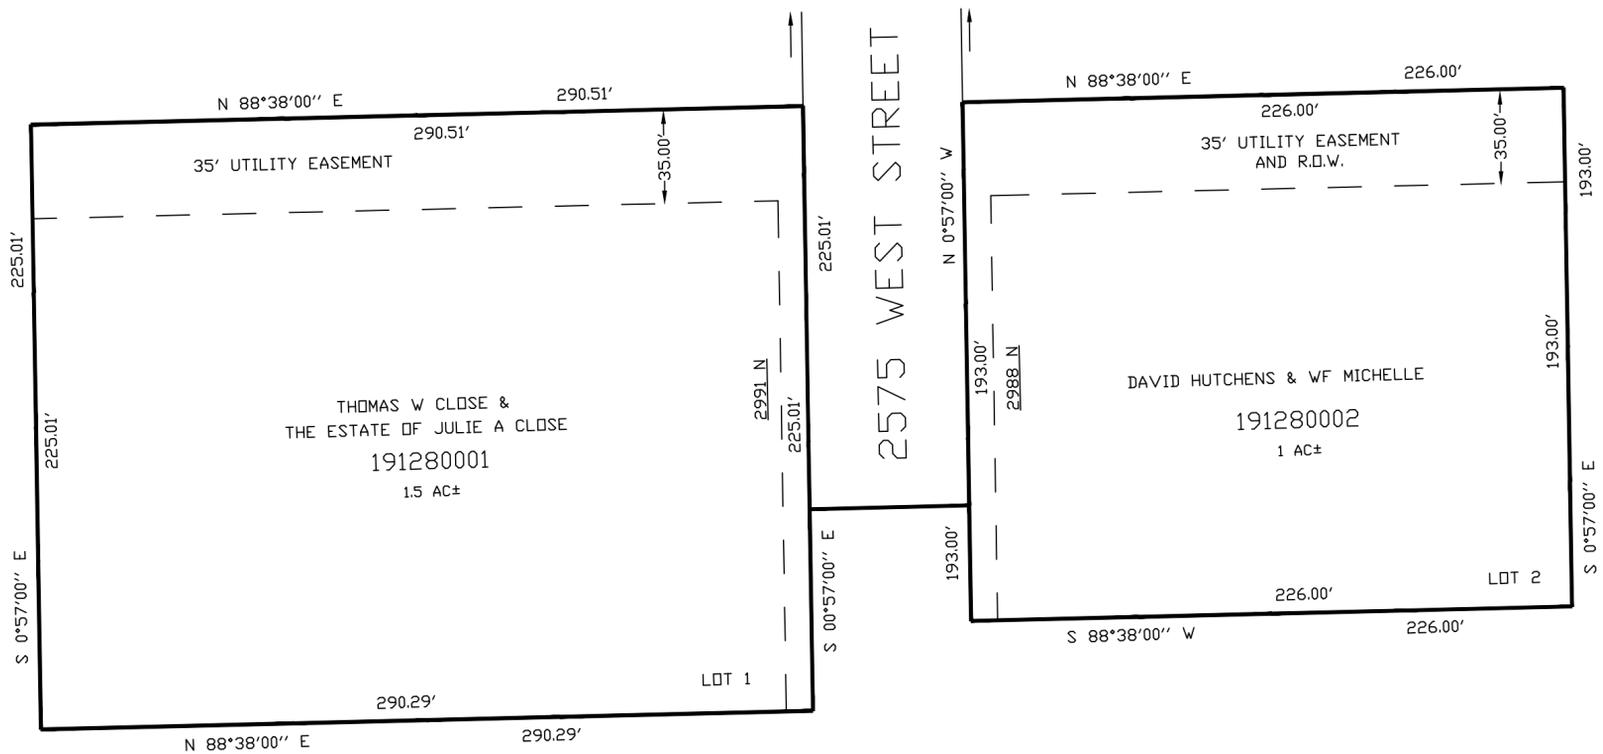

SEE PAGE 17

10' UTILITY & DRAINAGE EASEMENTS EACH
 SIDE OF PROPERTY LINES AS INDICATED
 BY DASHED LINES EXCEPT AS OTHERWISE
 SHOWN.

FOR COMPLETE ENG DATA SEE
 ORIGINAL DEDICATION PLAT IN
 BOOK 49, PAGE 14 OF RECORDS.