


PART OF THE SW.1/4, OF SECTION 28, T.7N., R.2W., S.L.B. & M.  
**NORTH ROAD ESTATES**

TAXING UNIT: 21

IN PLAIN CITY  
SCALE 1" = 50'  
SEE PAGE 25

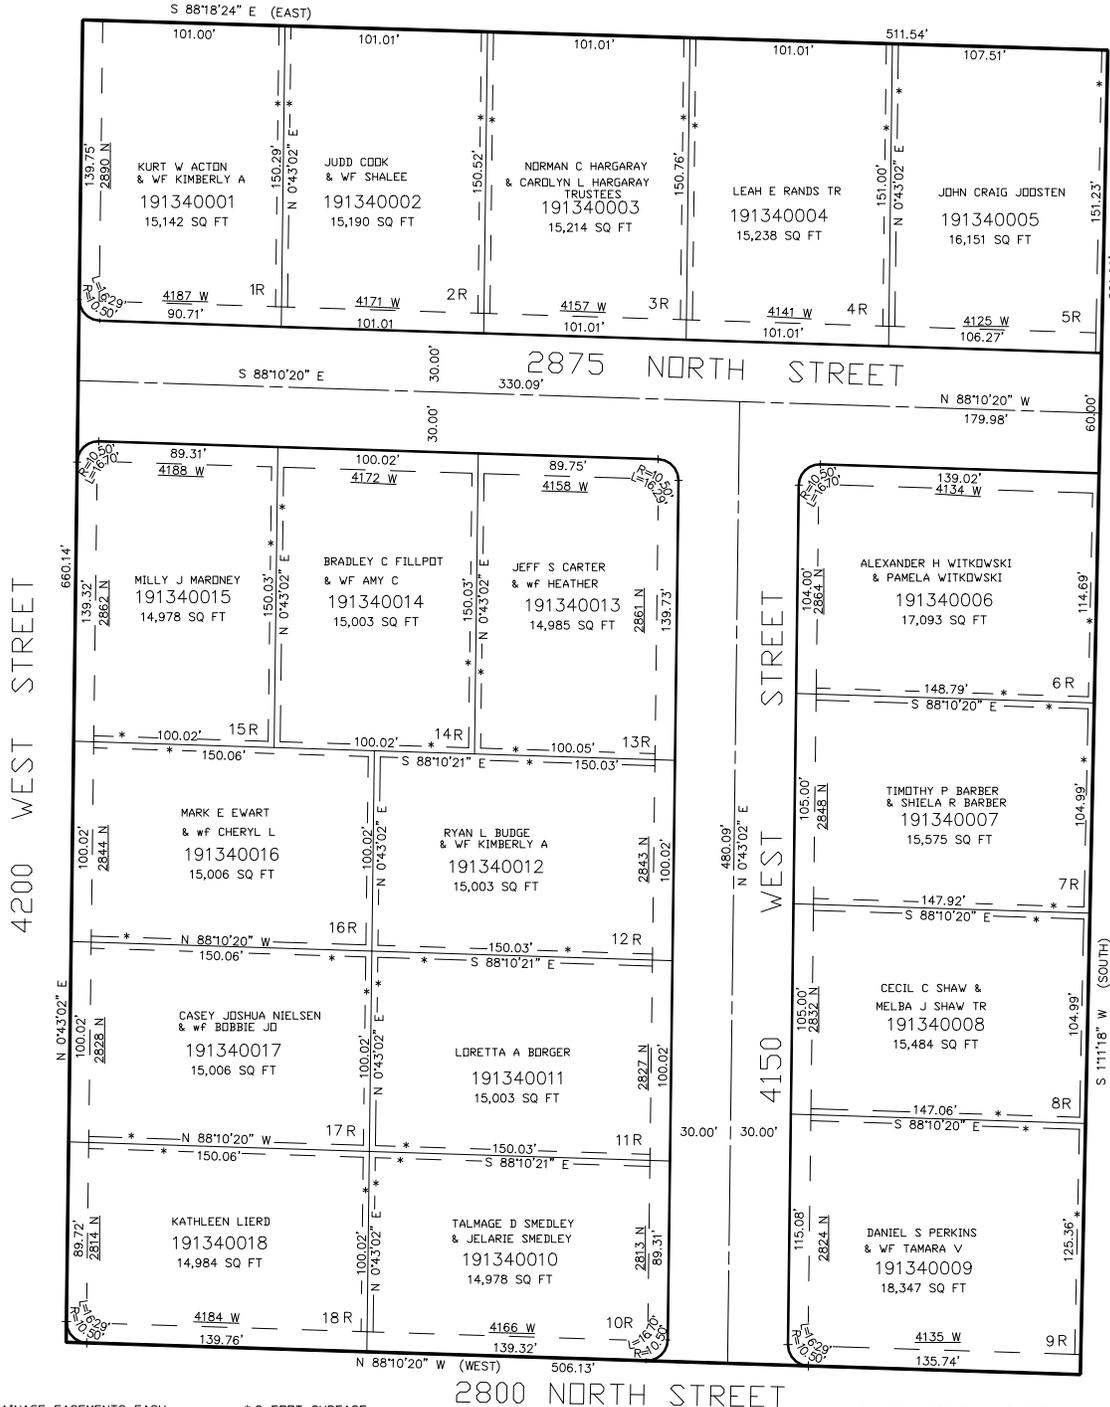

SEE PAGE 25-1

SEE PAGE 25

10' UTILITY & DRAINAGE EASEMENTS EACH SIDE OF PROPERTY LINES AS INDICATED BY DASHED LINES EXCEPT AS OTHERWISE SHOWN.

\* 3 FOOT SURFACE DRAINAGE EASEMENT SEE DEDICATION PLAT

FOR COMPLETE ENG DATA SEE ORIGINAL DEDICATION PLAT IN BOOK 50, PAGE 74 OF RECORDS.

2800 NORTH STREET

SEE PAGE 25-2