


PART OF THE SW.1/4, OF SECTION 28, T.7N., R.2W., S.L.B. & M.
NORTH ROAD ESTATES

TAXING UNIT: 21

IN PLAIN CITY
SCALE 1" = 50'
SEE PAGE 25

SEE PAGE 25-1

SEE PAGE 25

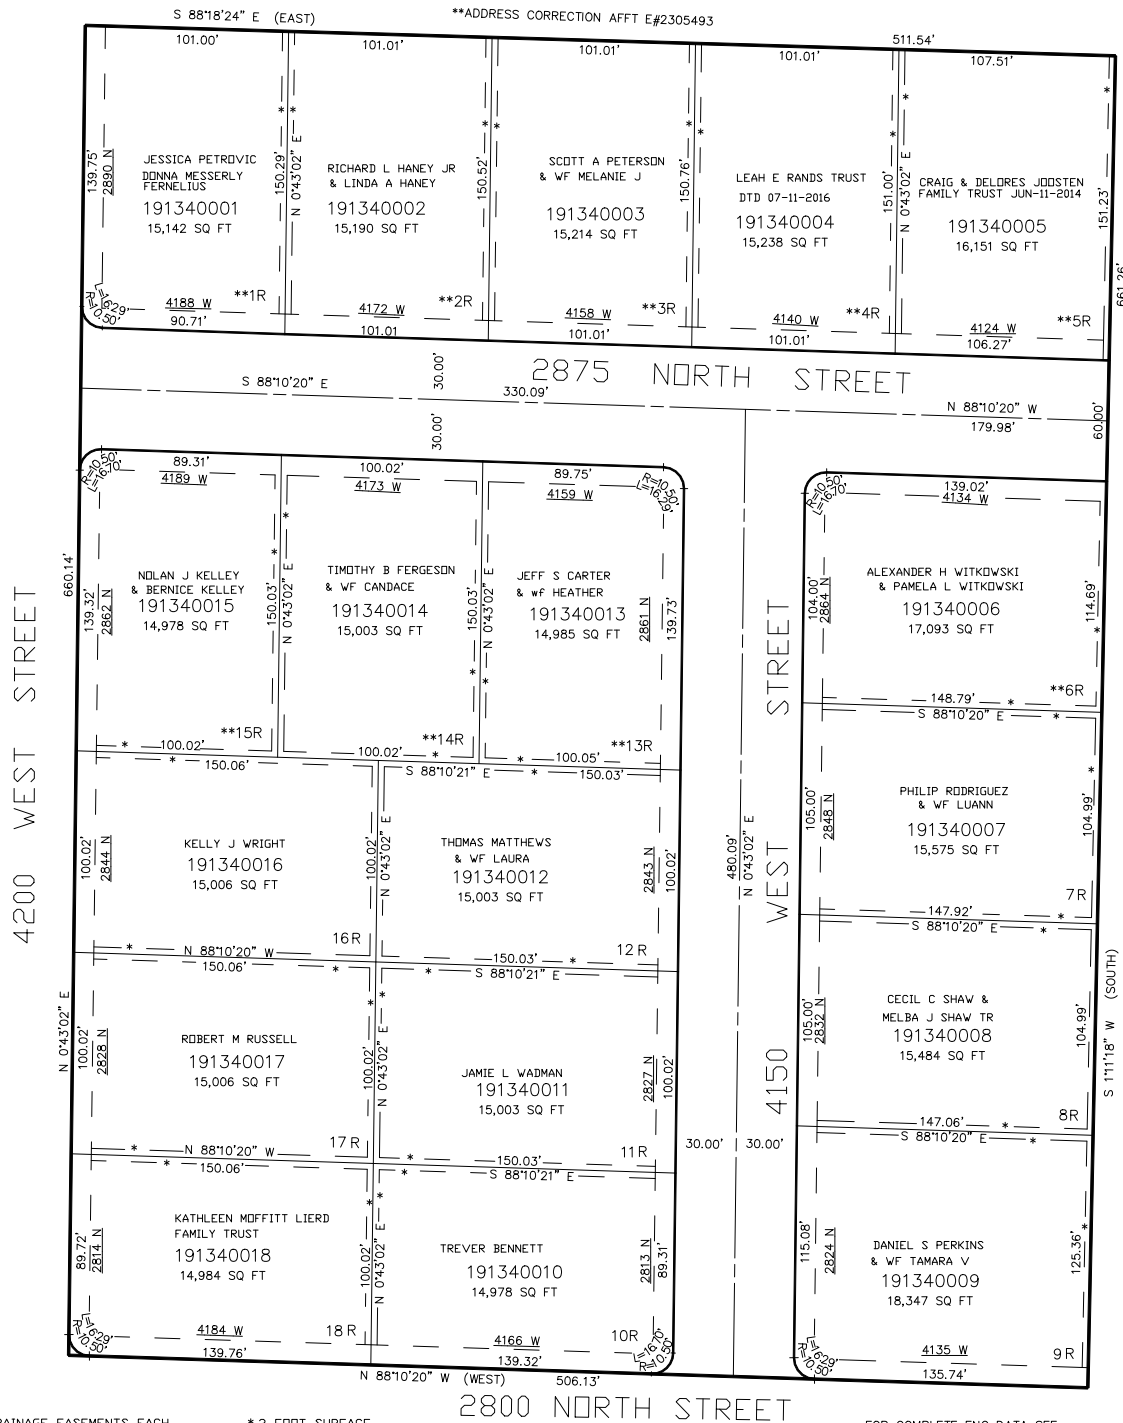

10' UTILITY & DRAINAGE EASEMENTS EACH
SIDE OF PROPERTY LINES AS INDICATED
BY DASHED LINES EXCEPT AS OTHERWISE
SHOWN.

* 3 FOOT SURFACE
DRAINAGE EASEMENT
SEE DEDICATION PLAT

FOR COMPLETE ENG DATA SEE
ORIGINAL DEDICATION PLAT IN
BOOK 50, PAGE 74 OF RECORDS.