

PART OF THE E.1/2, OF SECTION 22, AND PART OF THE NW.1/4 OF SECTION 23, T.7N., R.2W., S.L.B. & M.


REMUDA SUBDIVISION AND GOLF COURSE PHASE 1

TAXING UNIT: 308

LOTS 1-13, 49-56 & 78-110  
IN FARR WEST CITY

SCALE 1" = 100'

SEE PAGE 10

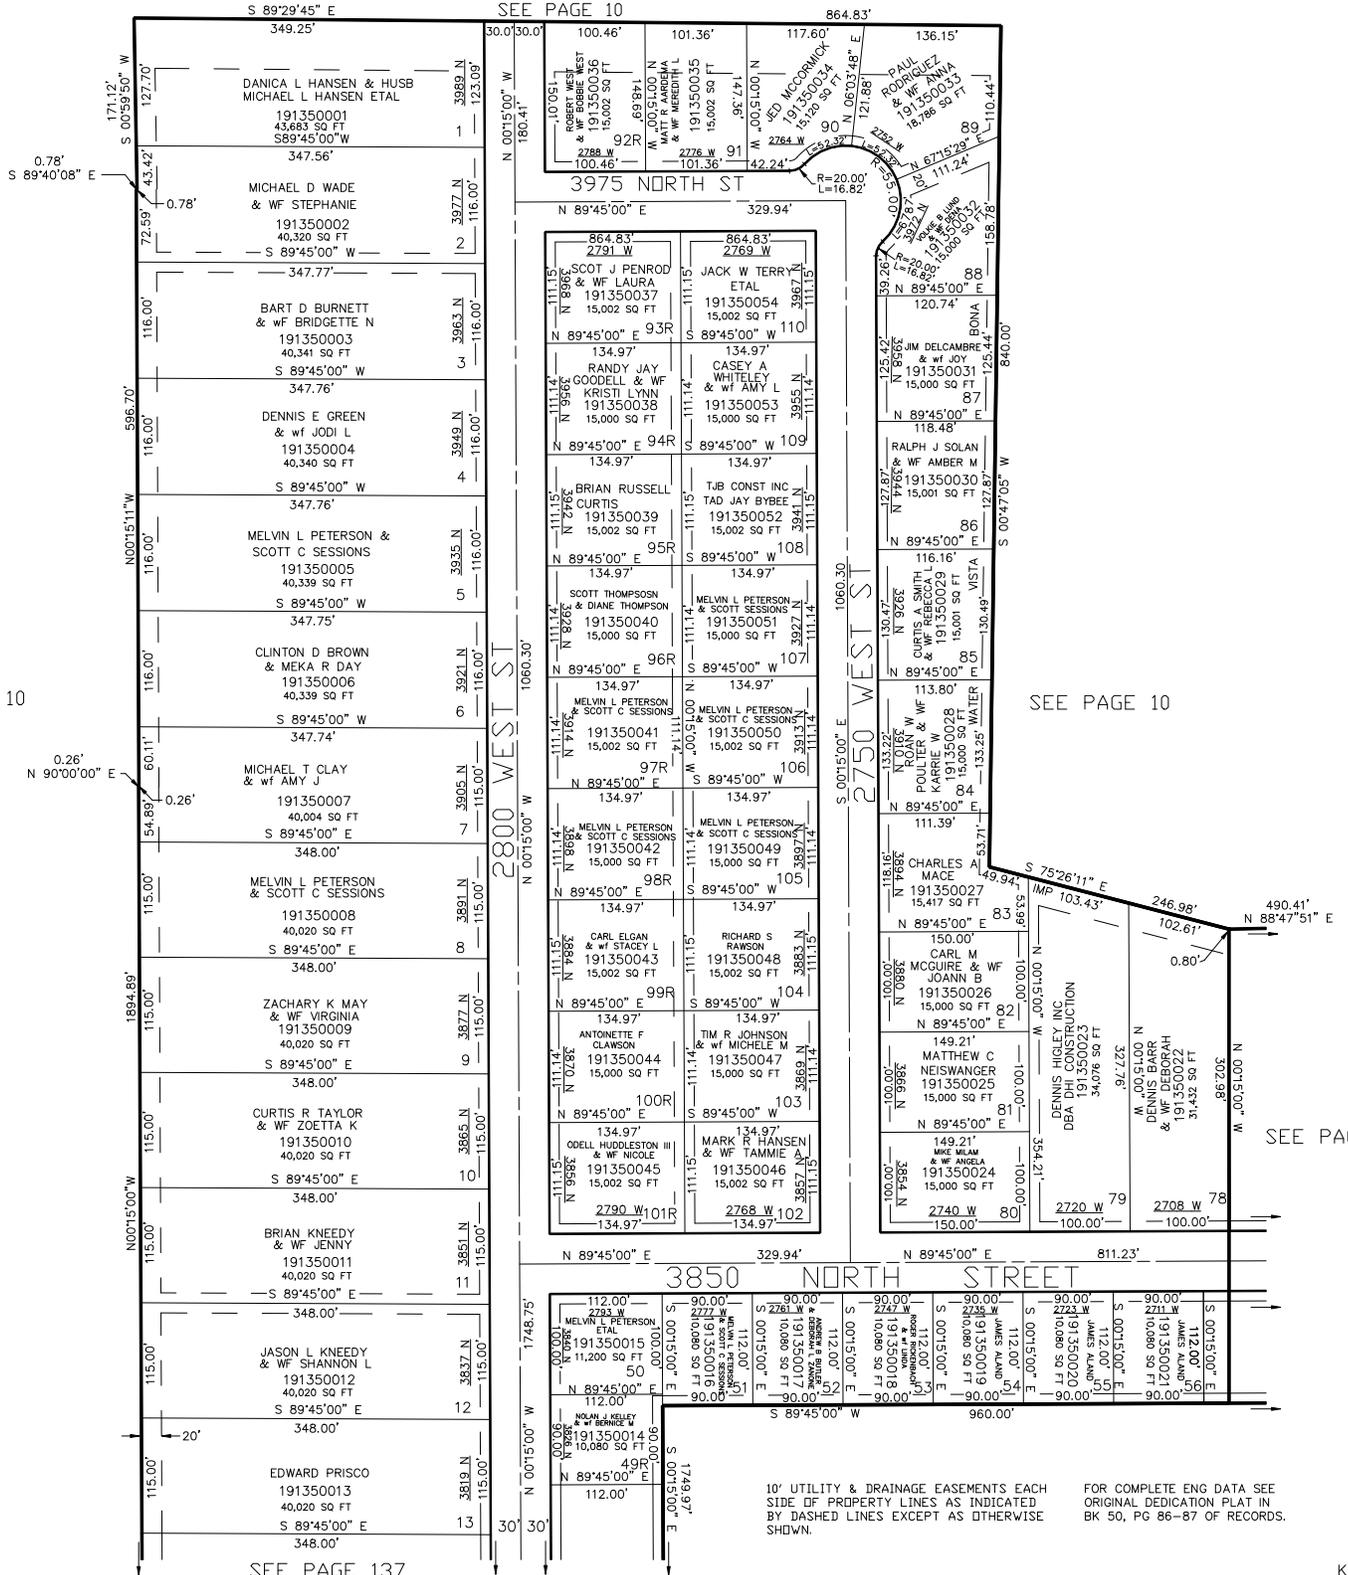

SEE PAGE 10

SEE PAGE 10

SEE PAGE 136

10' UTILITY & DRAINAGE EASEMENTS EACH SIDE OF PROPERTY LINES AS INDICATED BY DASHED LINES EXCEPT AS OTHERWISE SHOWN.

FOR COMPLETE ENG DATA SEE ORIGINAL DEDICATION PLAT IN BK 50, PG 86-87 OF RECORDS.