


PART OF THE NW.1/4, OF SECTION 26, T.7N., R.2W., S.L.B. & M.
MILKYWAY SUBDIVISION

IN FARR WEST CITY

TAXING UNIT: 145

SCALE 1" = 100'

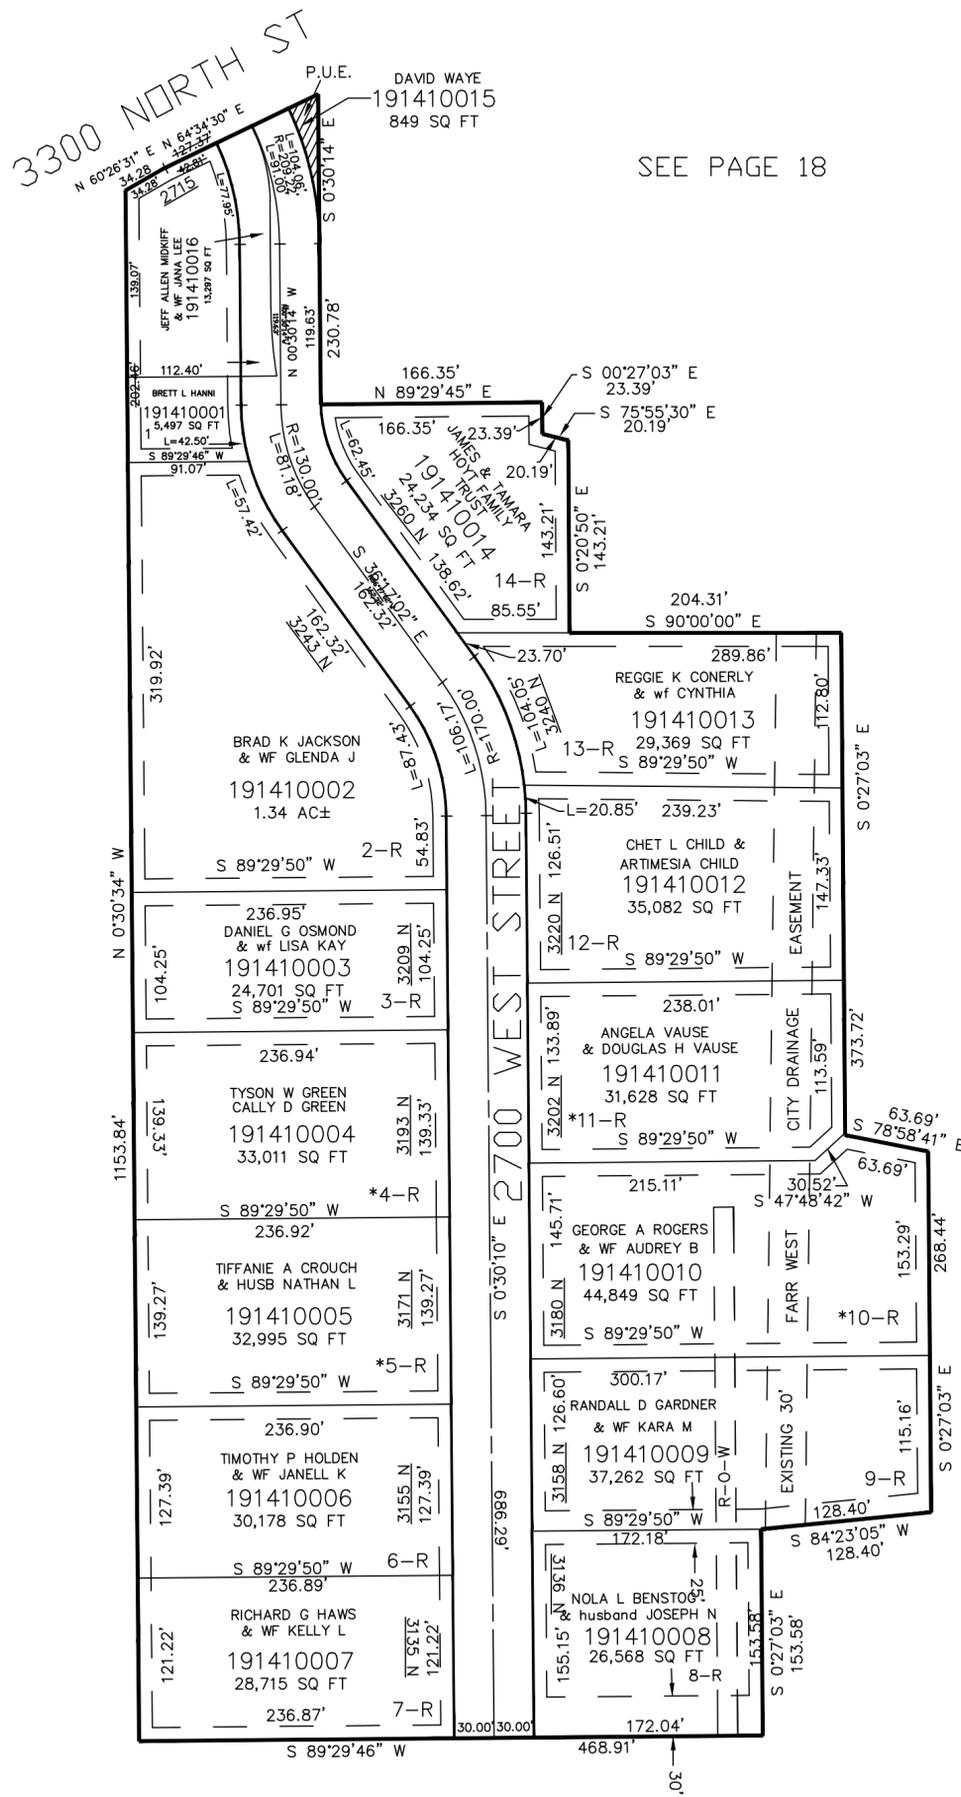

SEE PAGE 18

SEE PAGE 20

SEE PAGE 81

SEE PAGE 88

*SEE DEDICATION PLAT FOR INFORMATION ON 25' WEBER BASIN PIPELINE EASEMENT

10' UTILITY & DRAINAGE EASEMENTS EACH SIDE OF PROPERTY LINES AS INDICATED BY DASHED LINES EXCEPT AS OTHERWISE SHOWN.

FOR COMPLETE ENG DATA SEE ORIGINAL DEDICATION PLAT IN BOOK 51, PAGE 48 OF RECORDS.

SEE PAGE 17