

PART OF THE S.E.1/4 AND S.W.1/4, OF SECTION 25, T.7N., R.2W., S.L.B. & M.

143

QUESTAR SUBDIVISION

IN PLEASANT VIEW CITY

TAXING UNIT: 430

SCALE 1" = 30'


SEE PAGE 16-2

QUESTAR SUBDIVISION 1ST AMENDMENT

SEE PAGE 16-2

SEE PAGE 16-2

SEE PAGE 292

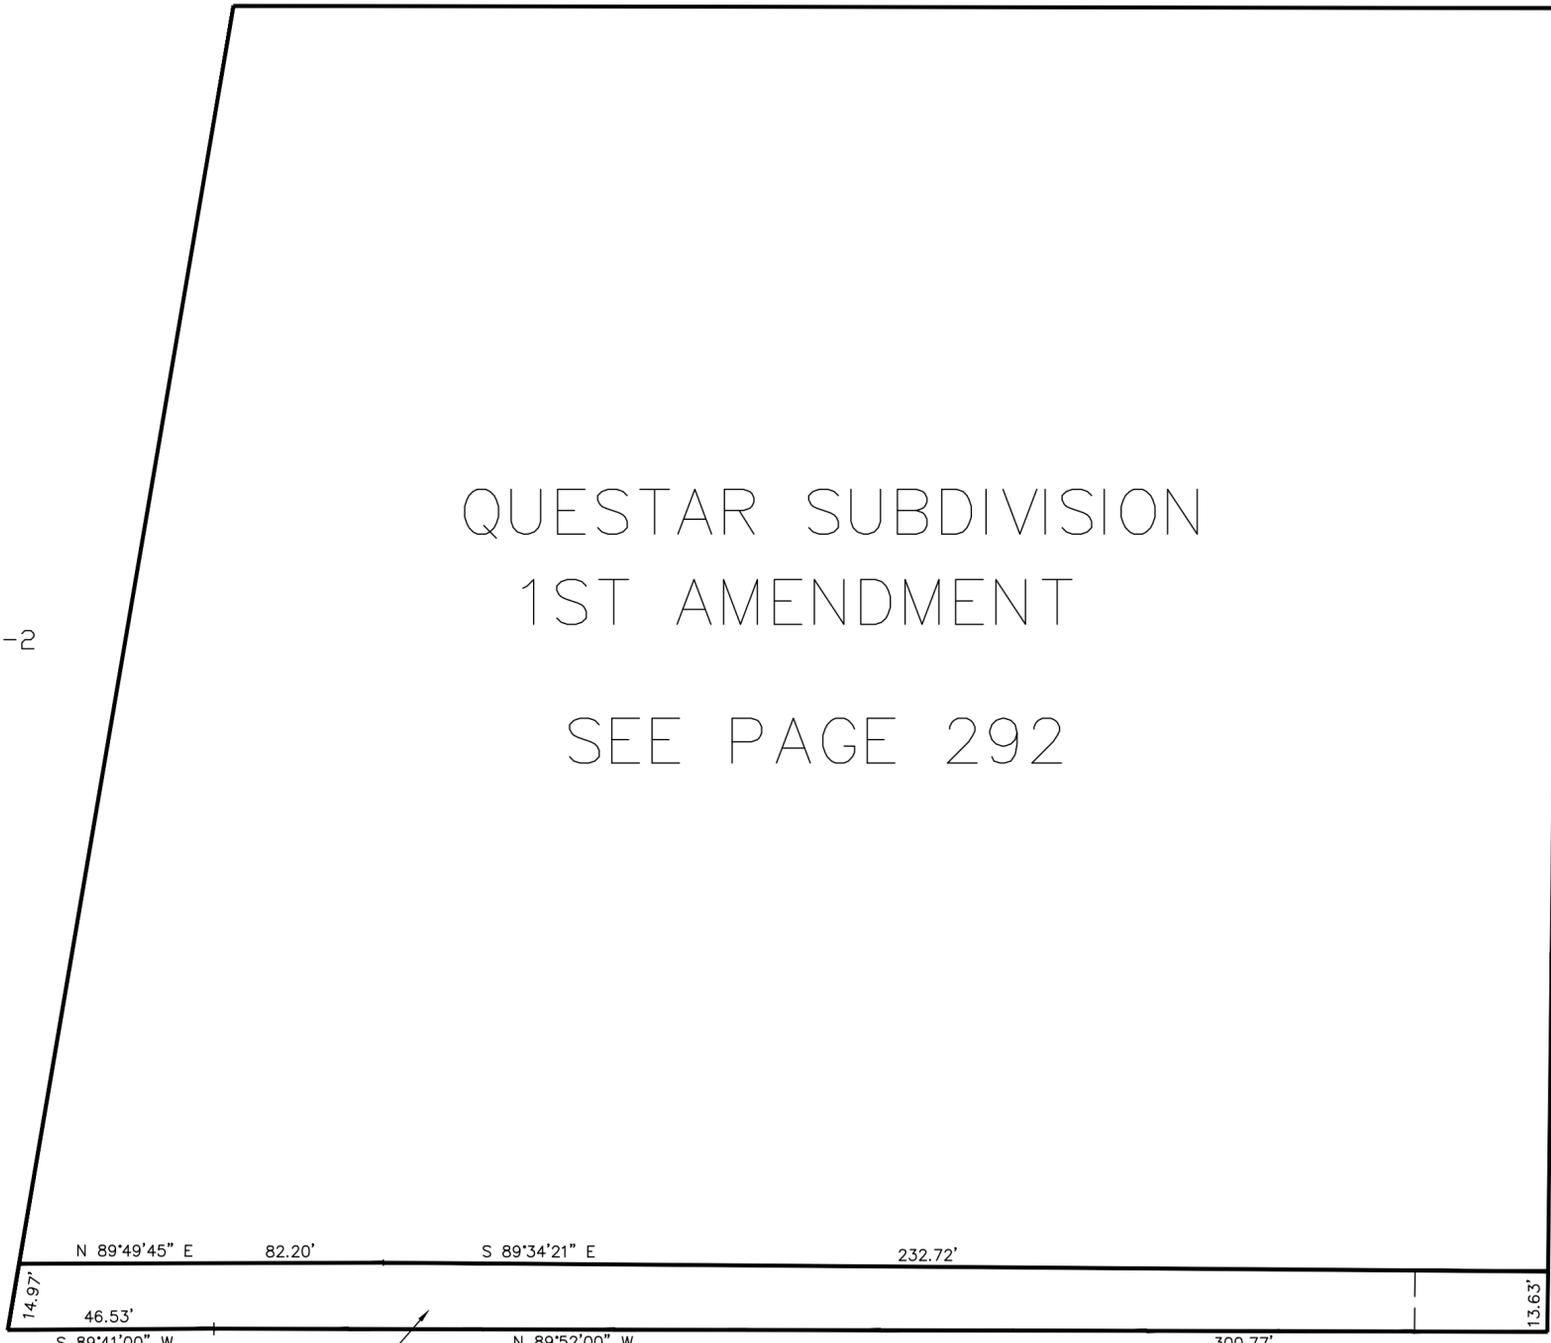

UTAH DEPARTMENT
OF TRANSPORTATION
(191430003)
4,994 SQ FT

2700 NORTH STREET

SEE PAGE 16-2

FOR COMPLETE ENG DATA SEE
ORIGINAL DEDICATION PLAT IN
BOOK 52, PAGE 17 OF RECORDS.