


PART OF THE S.W. 1/4, OF SECTION 36, T.7N., R.2W., S.L.B. & M.  
**BEN LOMOND VIEW SUBDIVISION**

TAXING UNIT: 20

IN FARR WEST CITY  
SCALE 1" = 50'

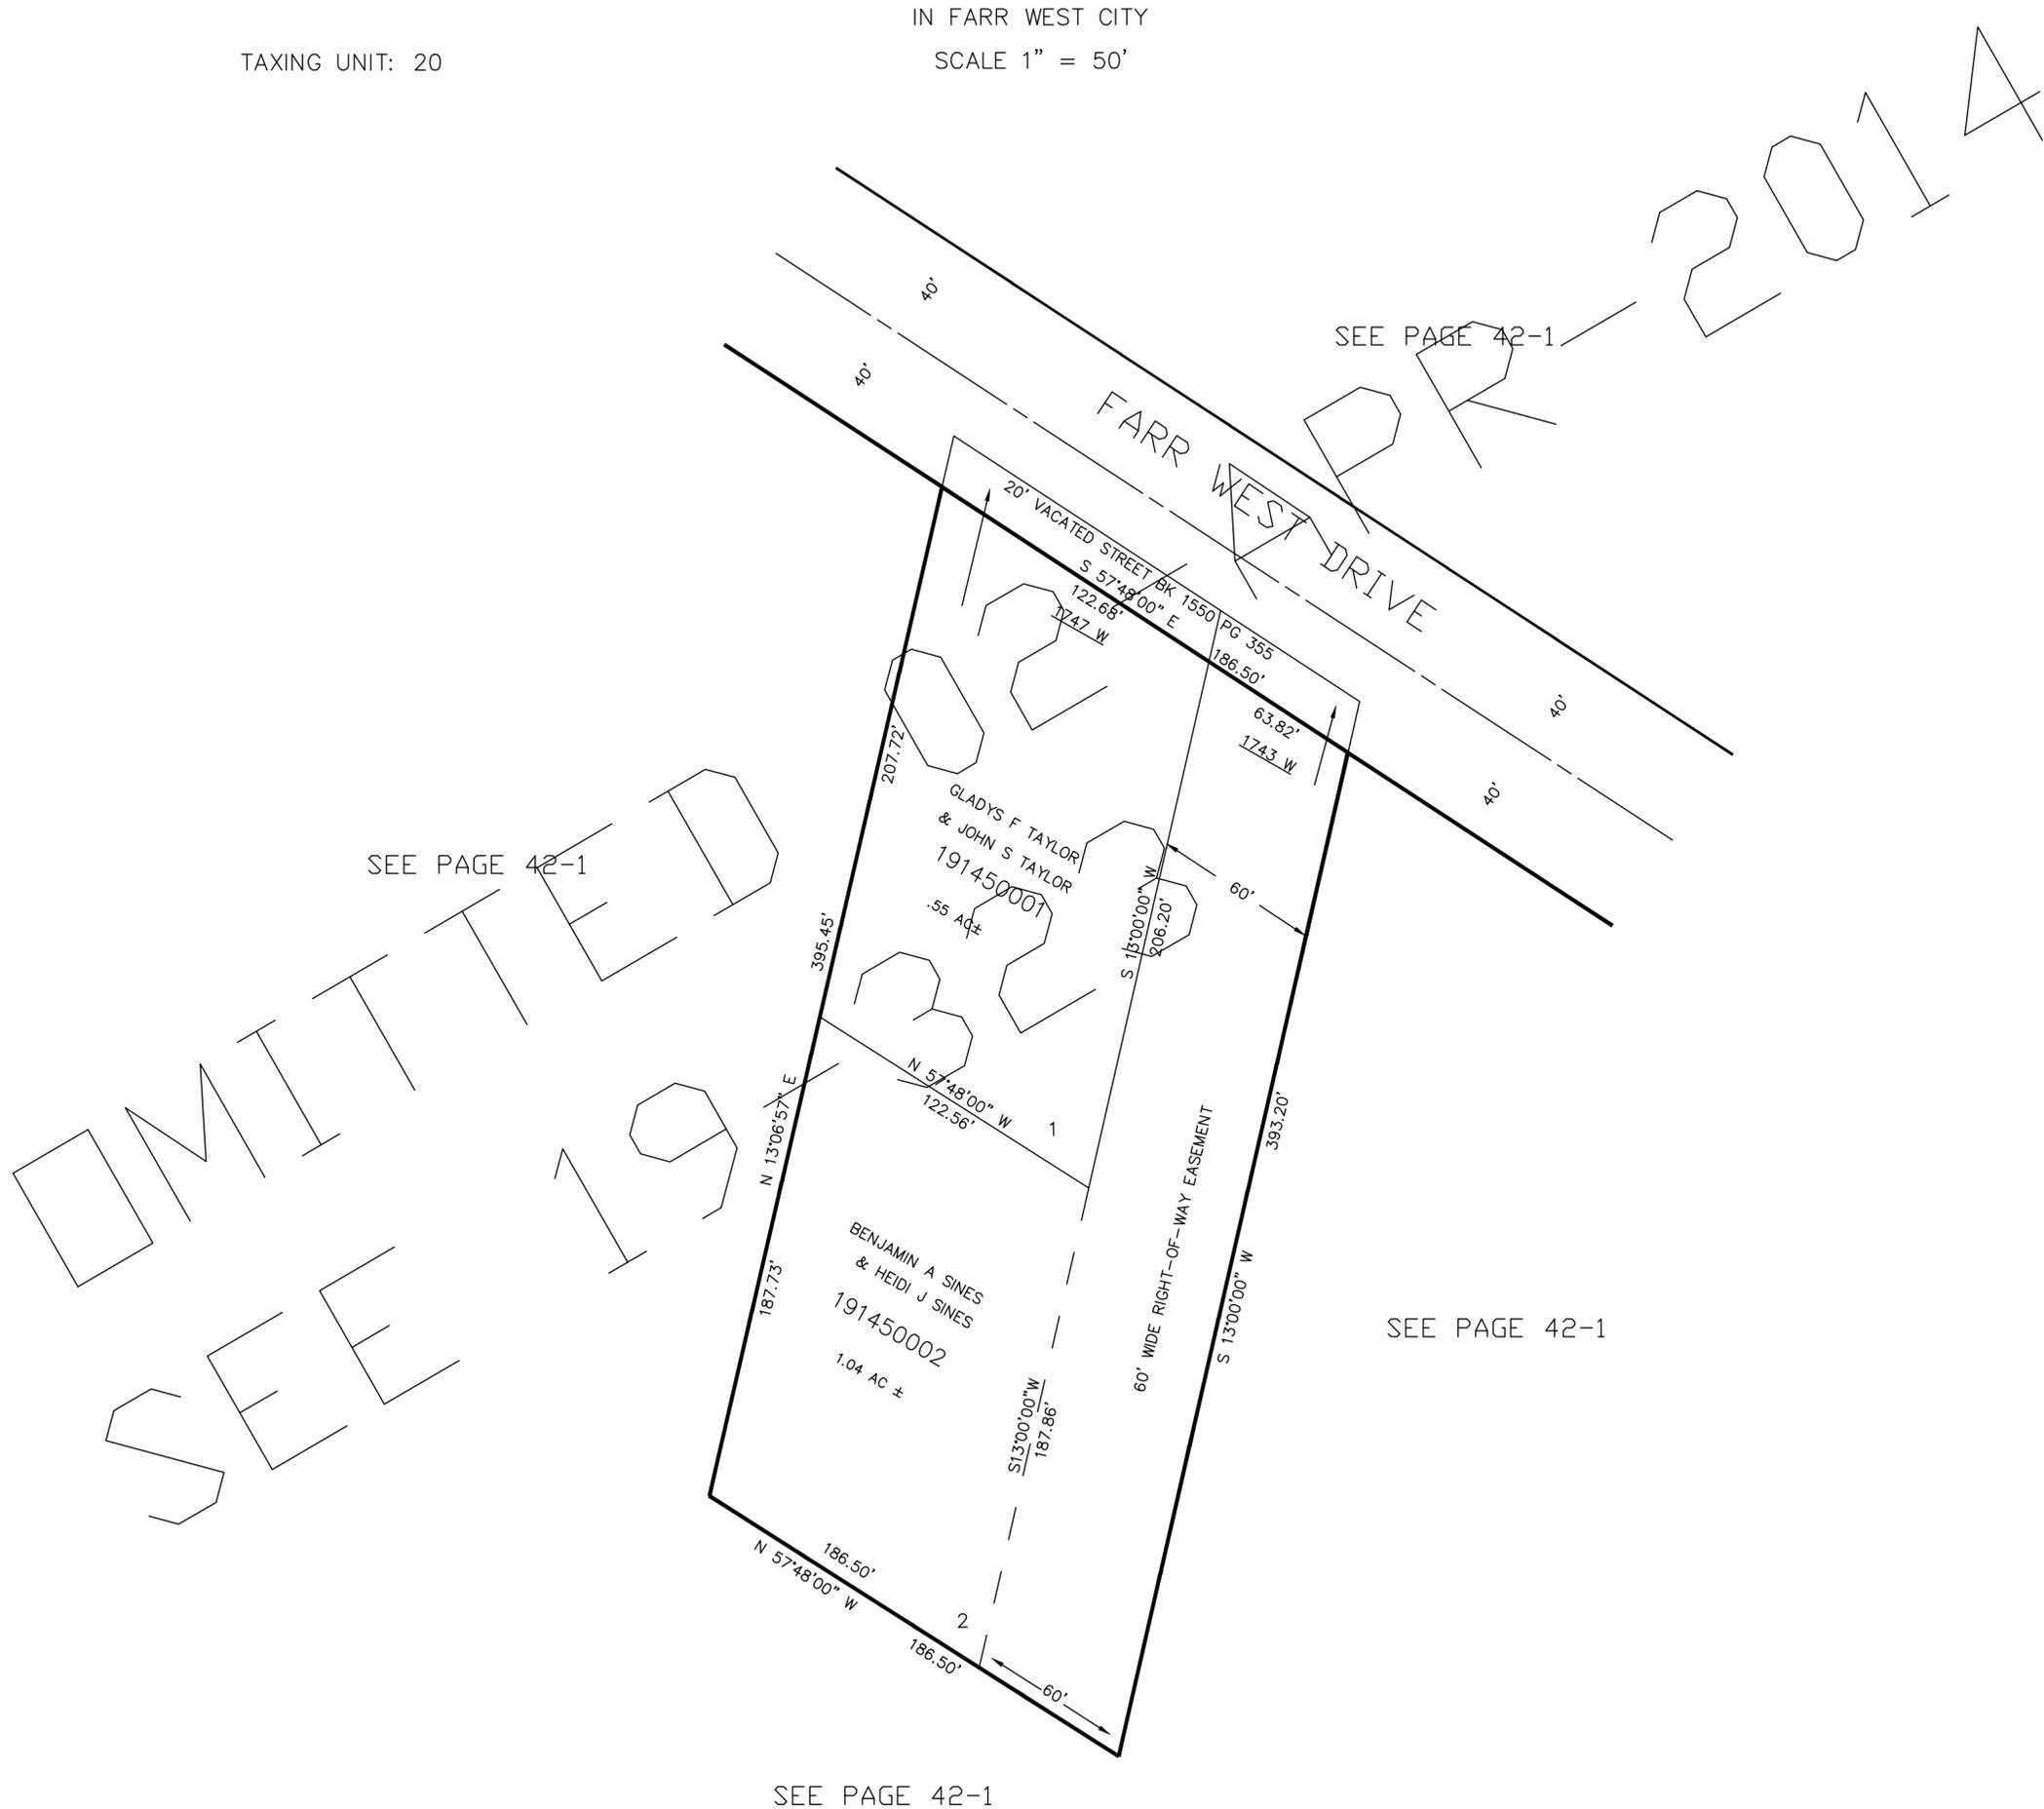

SEE PAGE 42-1

SEE PAGE 42-1

SEE PAGE 42-1

SEE PAGE 42-1

10' UTILITY & DRAINAGE EASEMENTS EACH  
SIDE OF PROPERTY LINES AS INDICATED  
BY DASHED LINES EXCEPT AS OTHERWISE  
SHOWN.

FOR COMPLETE ENG DATA SEE  
ORIGINAL DEDICATION PLAT IN  
BOOK 52, PAGE 43 OF RECORDS.