

PART OF THE S.W. 1/4 , OF SECTION 25, T.7N., R.2W., S.L.B. & M.
RB MCFARLAND SUBDIVISION

IN FARR WEST CITY
SCALE 1" = 40'

TAXING UNIT: 145 501

SEE PAGE 16-3


SEE PAGE 109

SEE PAGE 16-3

SEE PAGE 107

FOR COMPLETE ENG DATA SEE
ORIGINAL DEDICATION PLAT IN
BOOK 52, PAGE 49 OF RECORDS.

10' UTILITY & DRAINAGE EASEMENTS EACH
SIDE OF PROPERTY LINES AS INDICATED
BY DASHED LINES EXCEPT AS OTHERWISE
SHOWN.

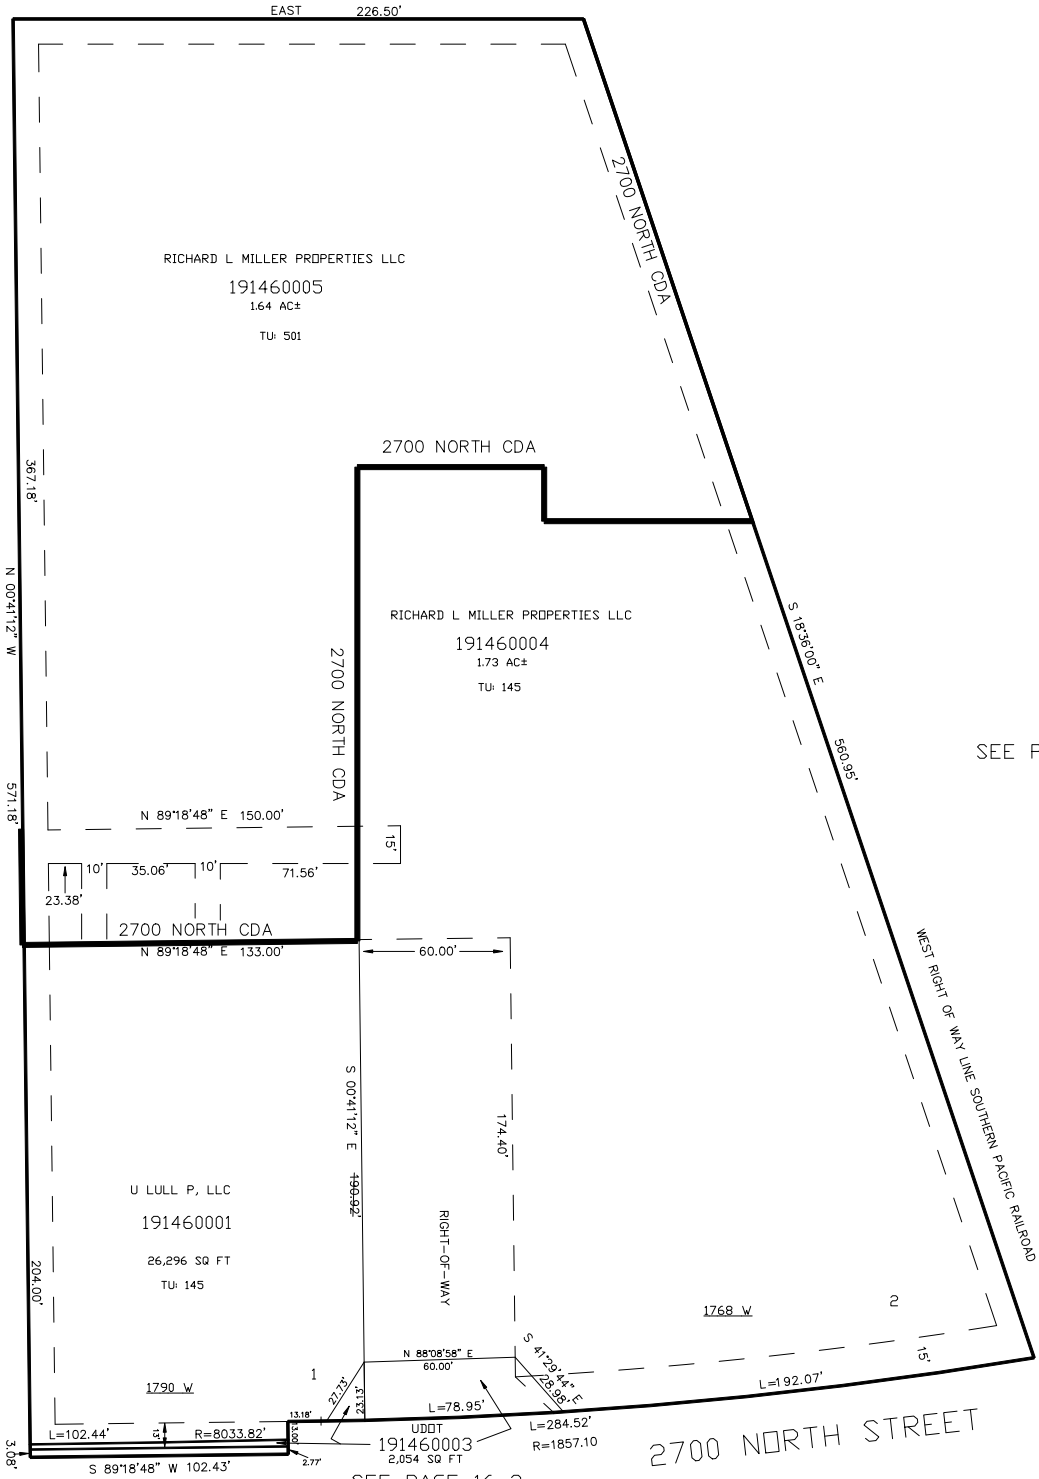

SEE PAGE 16-3

FOR TAX PURPOSES ONLY