


PART OF THE S.E. 1/4, OF SECTION 36, T.7N., R.2W., S.L.B. & M.
FOXRUN BUSINESS CONDOMINIUMS

IN WEBER COUNTY

TAXING UNIT: 17

SCALE 1" = 50'

SEE PAGE 65

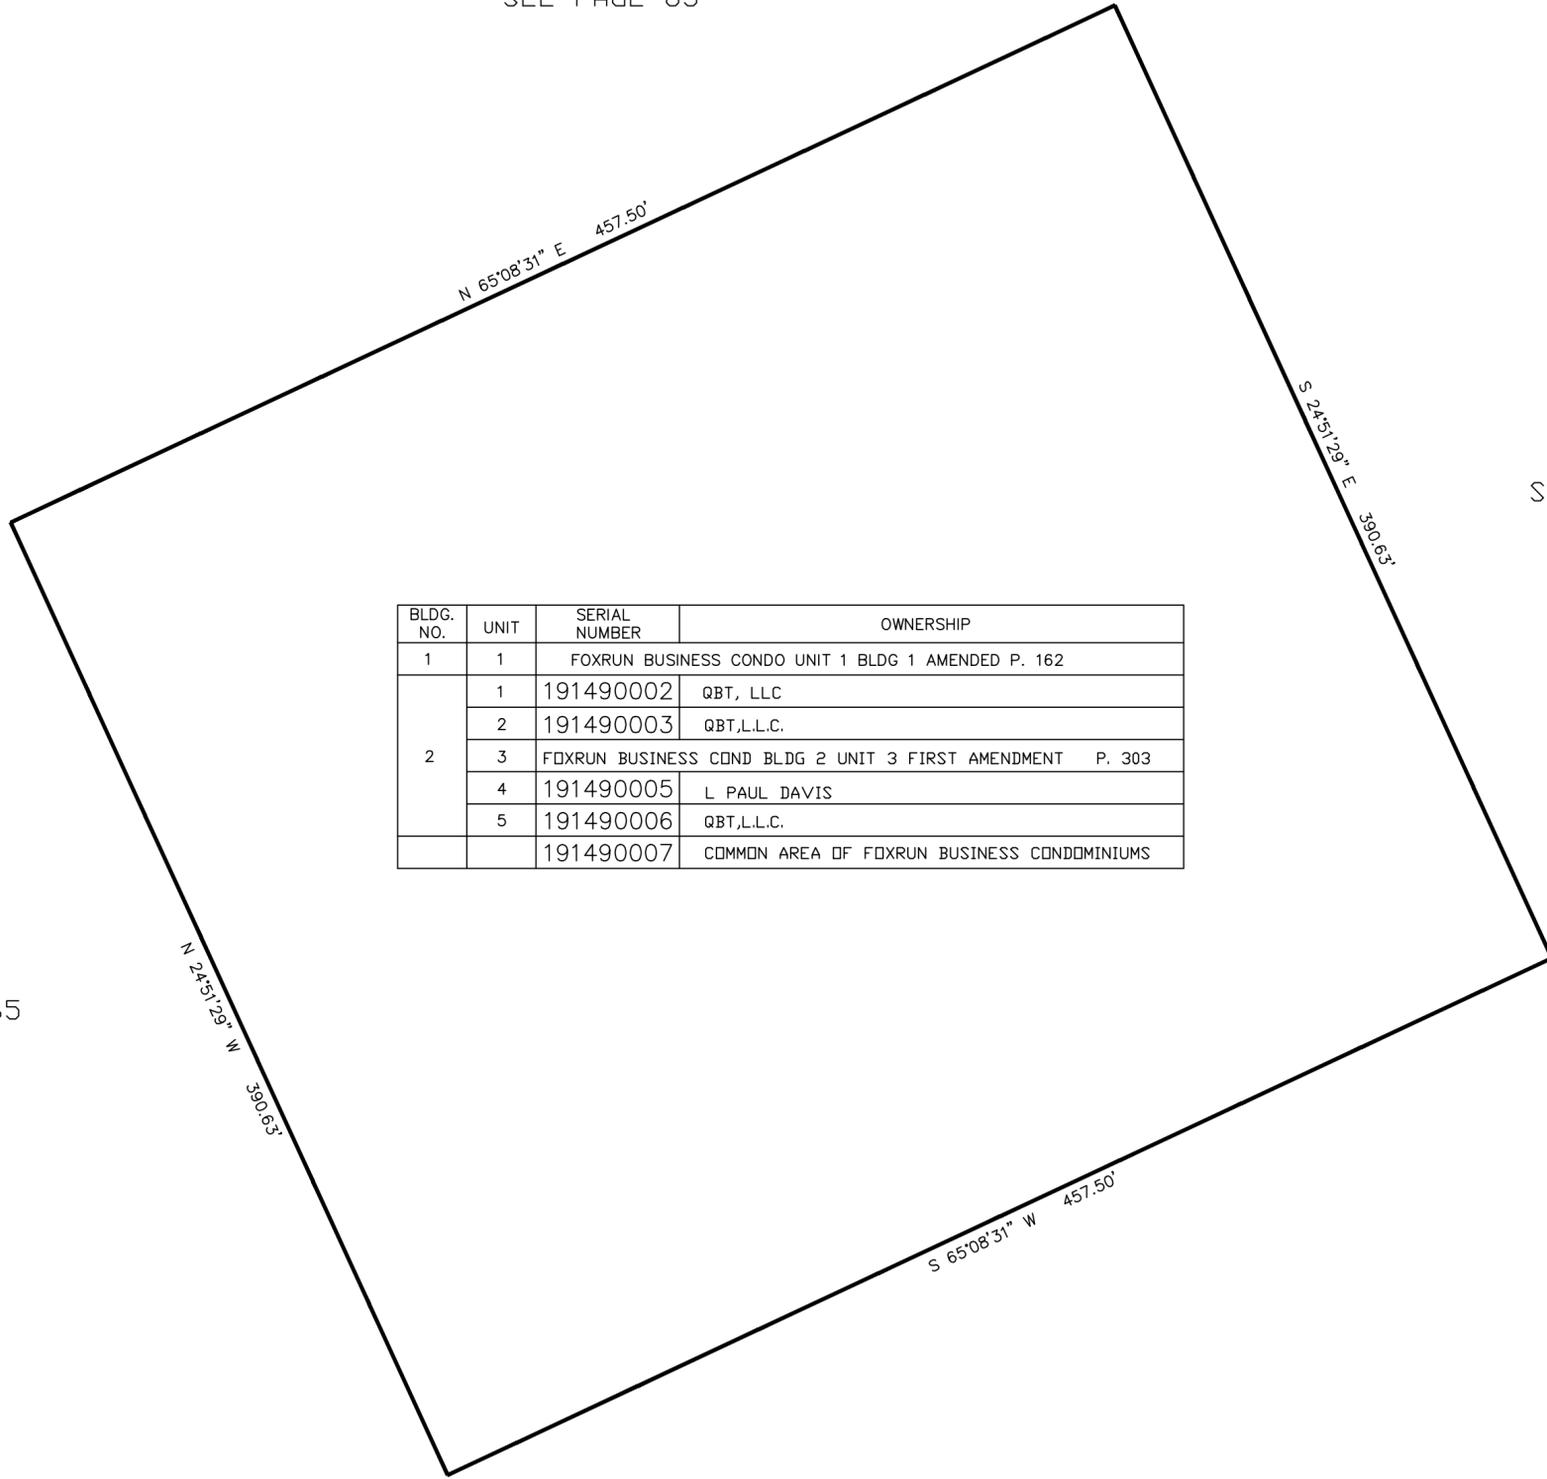

SEE PAGE 65

SEE PAGE 65

BLDG. NO.	UNIT	SERIAL NUMBER	OWNERSHIP
1	1	FOXRUN BUSINESS CONDO UNIT 1 BLDG 1 AMENDED P. 162	
2	1	191490002	QBT, LLC
	2	191490003	QBT,L.L.C.
	3	FOXRUN BUSINESS COND BLDG 2 UNIT 3 FIRST AMENDMENT P. 303	
	4	191490005	L PAUL DAVIS
	5	191490006	QBT,L.L.C.
		191490007	COMMON AREA OF FOXRUN BUSINESS CONDOMINIUMS

SEE PAGE 65

FOR COMPLETE ENG DATA SEE ORIGINAL DEDICATION PLAT IN BOOK 52, PAGE 59 OF RECORDS.