

PART OF THE S.W. 1/4, OF SECTION 26, T.7N., R.2W., S.L.B. & M. FARR WEST MEADOWS SUBDIVISION PHASE 1

IN FARR WEST CITY

SCALE 1" = 80'


TAXING UNIT: 145

10' UTILITY & DRAINAGE EASEMENTS EACH
SIDE OF PROPERTY LINES AS INDICATED
BY DASHED LINES EXCEPT AS OTHERWISE
SHOWN.

FOR COMPLETE ENG DATA SEE
ORIGINAL DEDICATION PLAT IN
BOOK 52, PAGE 83 OF RECORDS.

SEE PAGE 17

SEE PAGE 151

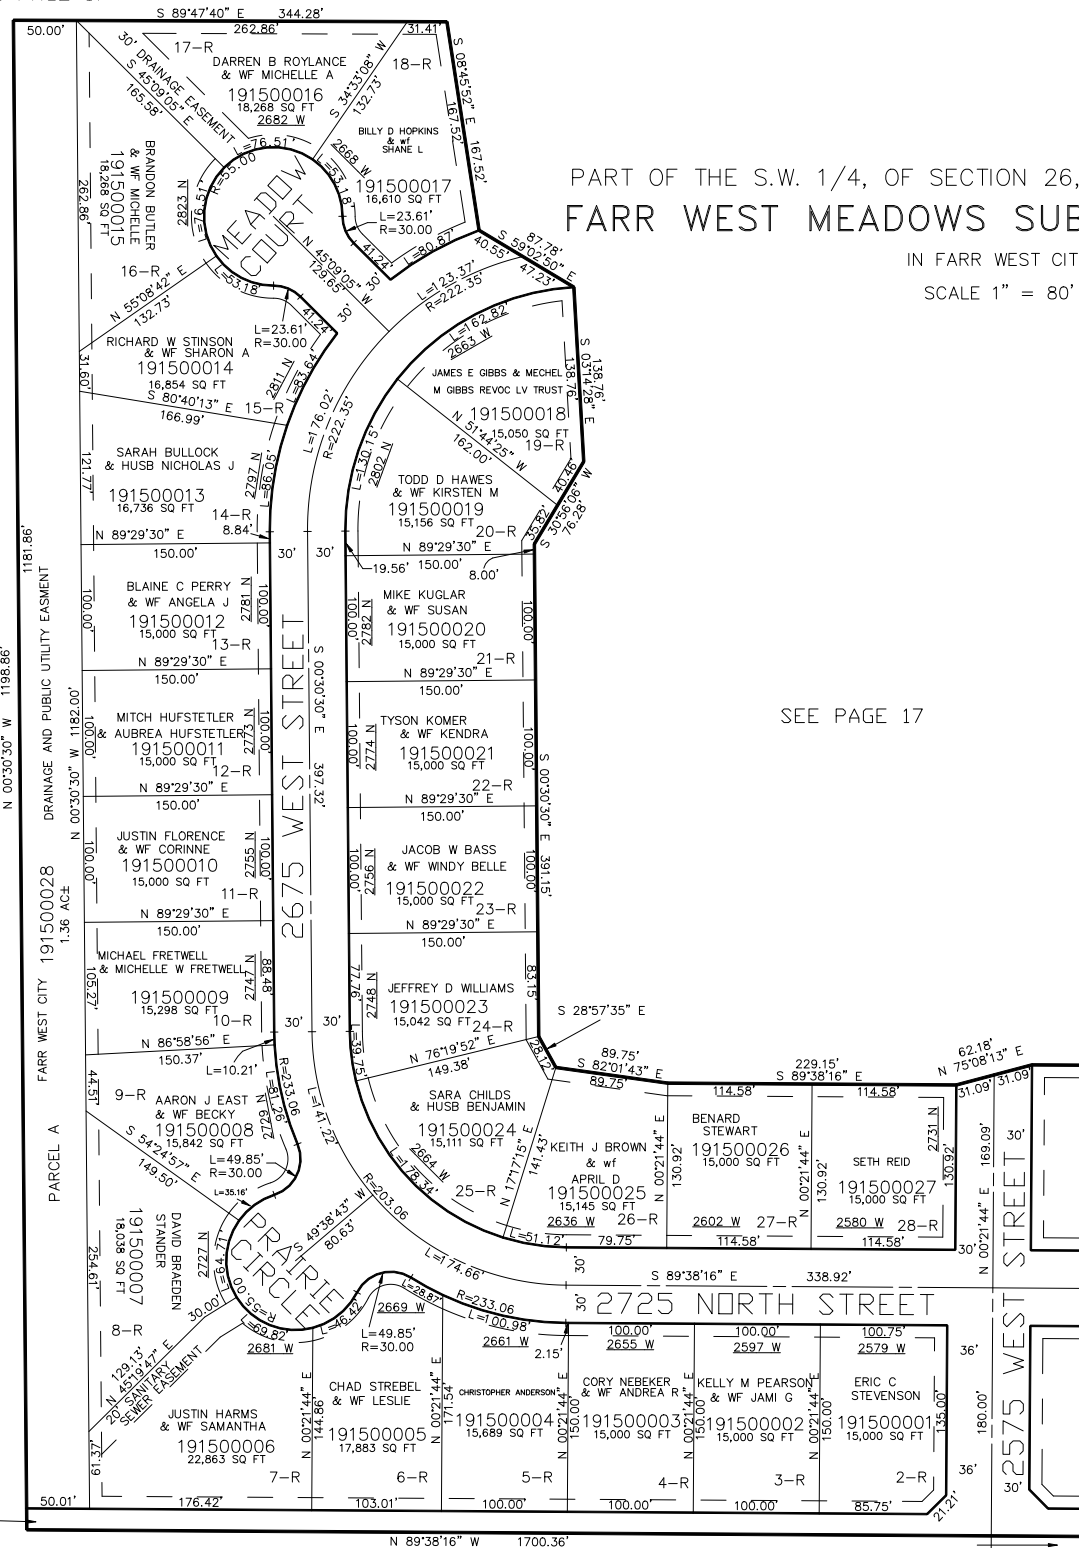

2700 NORTH STREET

SEE PAGE 39

FOR TAX PURPOSES ONLY

JC 8-00