

# PART OF THE S.W. 1/4, OF SECTION 26, T.7N., R.2W., S.L.B. & M. FARR WEST MEADOWS SUBDIVISION PHASE 1

IN FARR WEST CITY

SCALE 1" = 80'


TAXING UNIT: 145

10' UTILITY & DRAINAGE EASEMENTS EACH  
SIDE OF PROPERTY LINES AS INDICATED  
BY DASHED LINES EXCEPT AS OTHERWISE  
SHOWN.

FOR COMPLETE ENG DATA SEE  
ORIGINAL DEDICATION PLAT IN  
BOOK 52, PAGE 83 OF RECORDS.

SEE PAGE 17

SEE PAGE 151

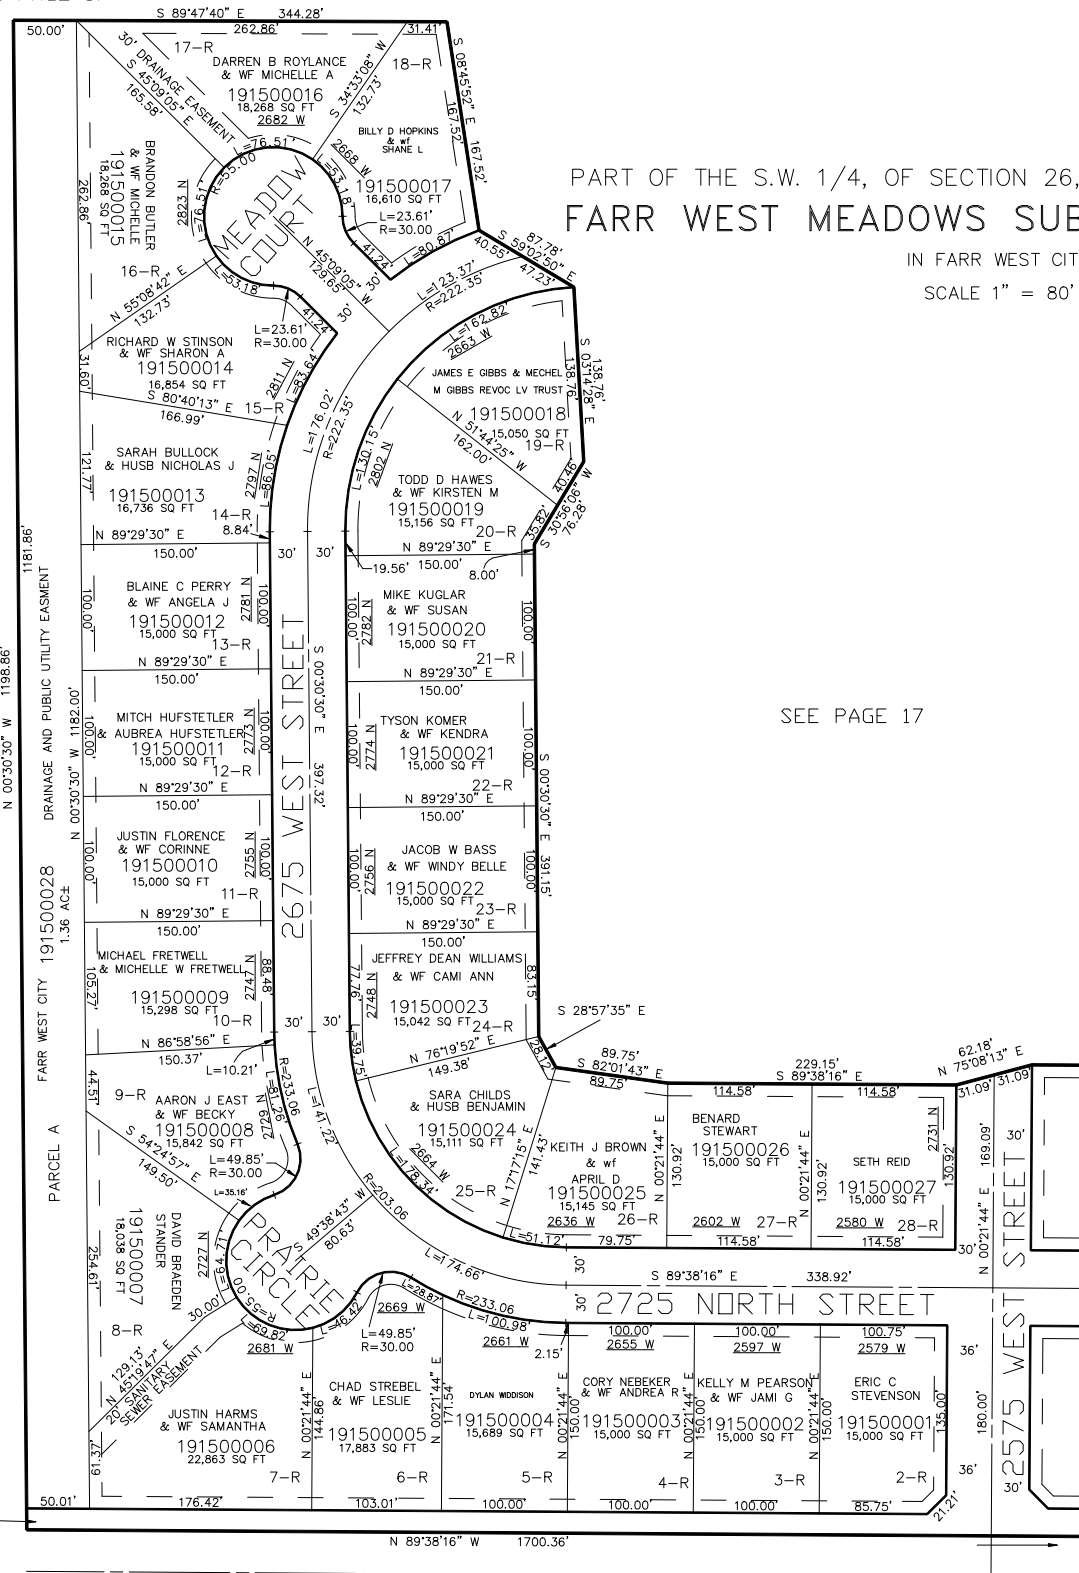

2700 NORTH STREET

SEE PAGE 39

\*FOR TAX PURPOSES ONLY\*

JC 8-00