


PART OF THE S.W. 1/4 & S.E. 1/4, OF SECTION 23, T.7N., R.2W., S.L.B. & M.

HIGLEYS FARM

FARR WEST CITY

TAXING UNIT: 145

SCALE 1" = 30'

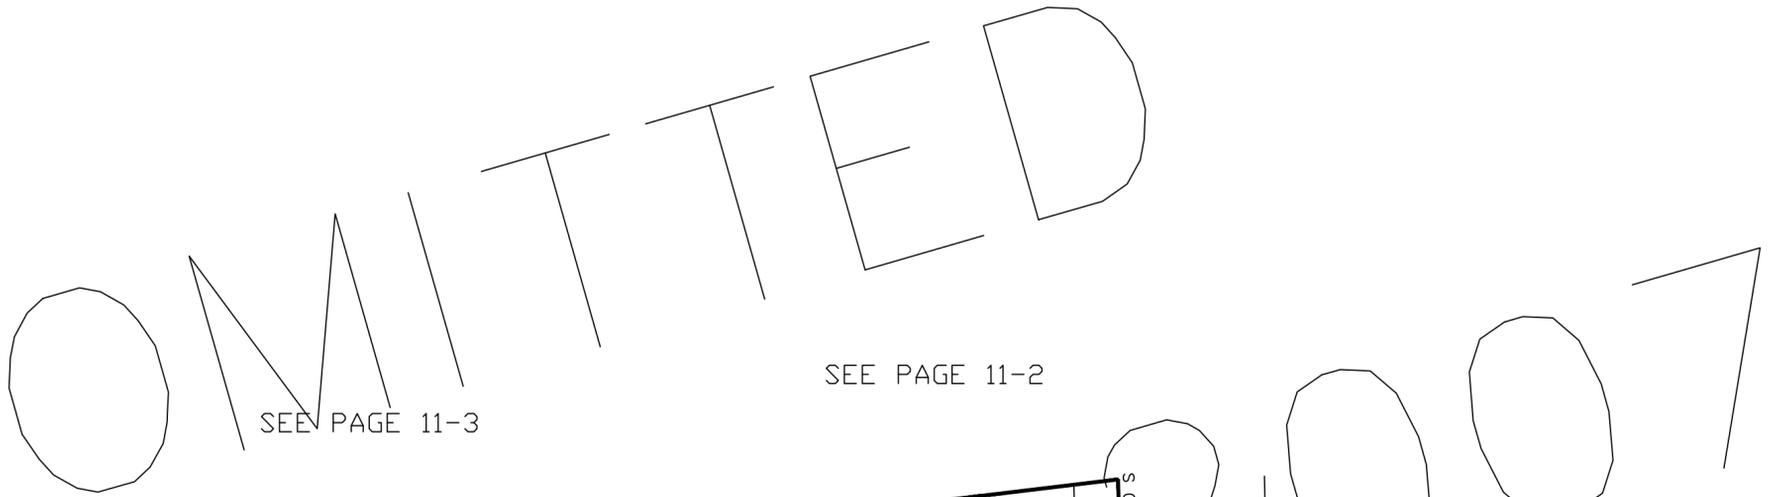

SEE PAGE 11-3


SEE PAGE 11-2

SEE PAGE 11-2

26 SEE PAGE 11-3

SEE PAGE 11-3

SEE PAGE 11-2

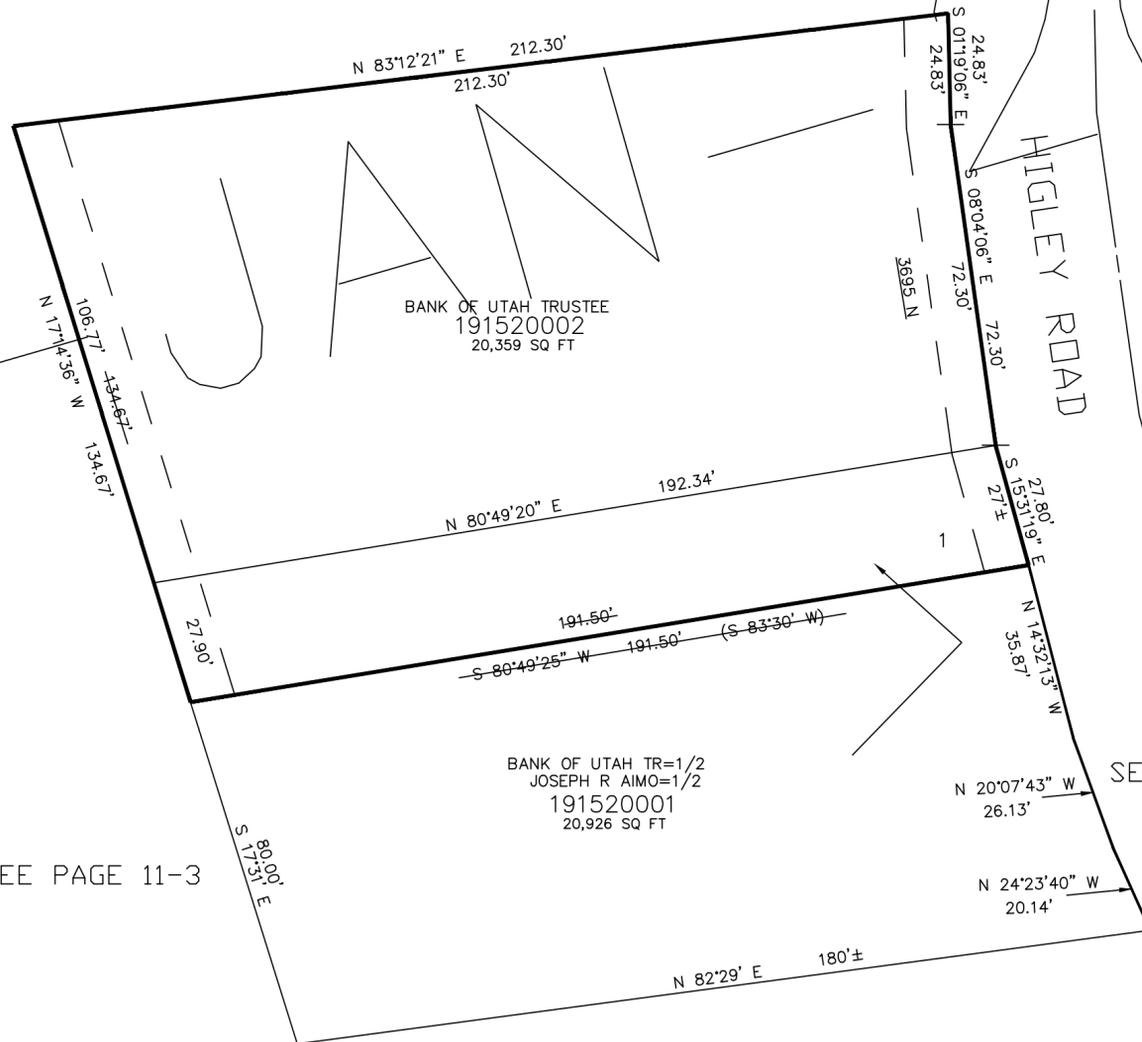

10' UTILITY & DRAINAGE EASEMENTS EACH SIDE OF PROPERTY LINES AS INDICATED BY DASHED LINES EXCEPT AS OTHERWISE SHOWN.

FOR COMPLETE ENG DATA SEE ORIGINAL DEDICATION PLAT IN BOOK 52, PAGE 90 OF RECORDS.