

PART OF THE NW.1/4, OF SEC. 36, T.7N., R.2W., S.L.B. & M. WEBER INDUSTRIAL PARK – PLAT D – FIRST AMENDMENT


IN WEBER COUNTY

SCALE 1" = 120'

TAXING UNITS: 17, 330

SEE PAGE 41

SEE PAGE 59

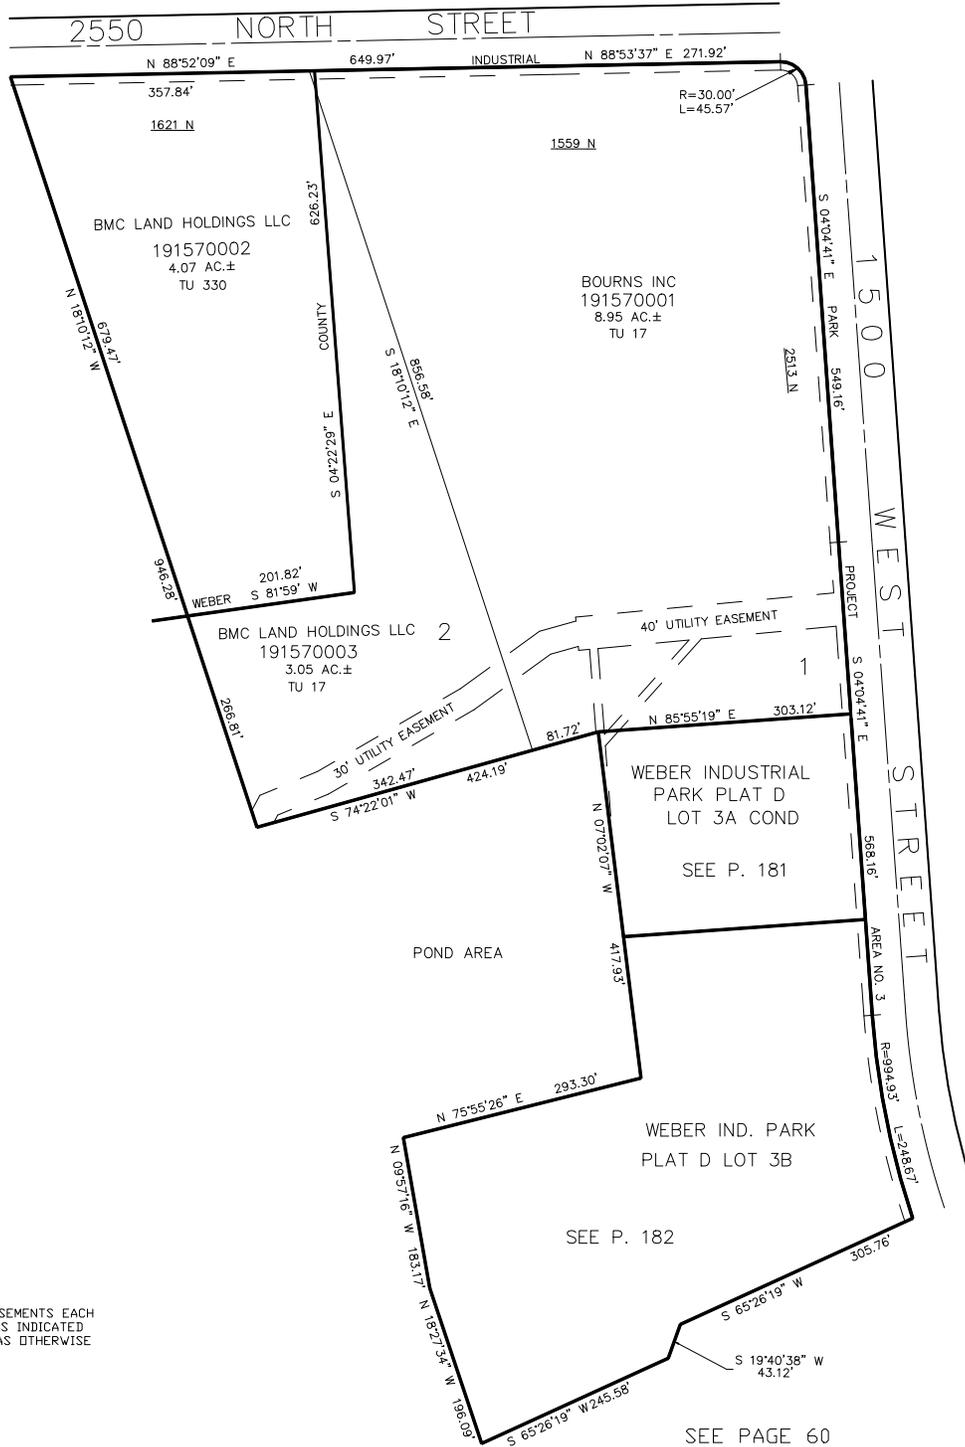

SEE PAGE 60

SEE PAGE 41

FOR COMPLETE ENG DATA SEE ORIGINAL DEDICATION PLAT IN BOOK 53, PAGE 53 OF RECORDS.

10' UTILITY & DRAINAGE EASEMENTS EACH SIDE OF PROPERTY LINES AS INDICATED BY DASHED LINES EXCEPT AS OTHERWISE SHOWN.

SEE PAGE 60