

PART OF THE NW.1/4, OF SEC. 36, T.7N., R.2W., S.L.B. & M. WEBER INDUSTRIAL PARK – PLAT D – FIRST AMENDMENT


IN WEBER COUNTY

TAXING UNITS: 17, 330

SCALE 1" = 120'

SEE PAGE 41

SEE PAGE 59

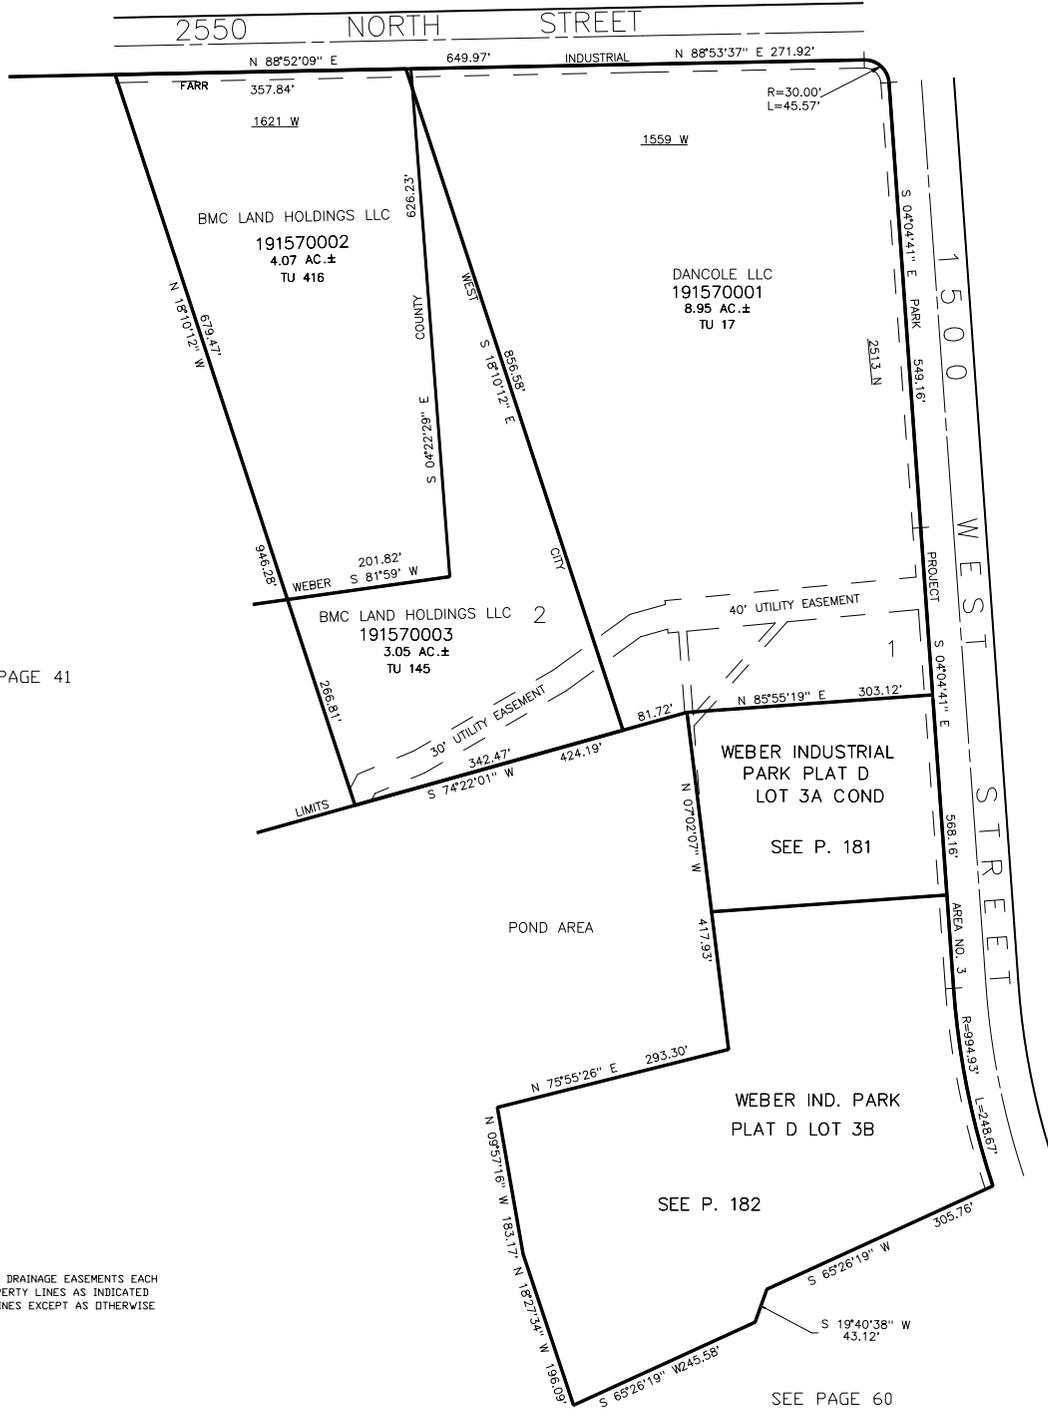

SEE PAGE 41

SEE PAGE 60

SEE PAGE 60

FOR COMPLETE ENG DATA SEE ORIGINAL DEDICATION PLAT IN BOOK 53, PAGE 53 OF RECORDS.

10' UTILITY & DRAINAGE EASEMENTS EACH SIDE OF PROPERTY LINES AS INDICATED BY DASHED LINES EXCEPT AS OTHERWISE SHOWN.