

PART OF THE NW.1/4, OF SEC. 36, T.7N., R.2W., S.L.B. & M. WEBER INDUSTRIAL PARK – PLAT D – FIRST AMENDMENT

IN WEBER COUNTY

TAXING UNITS: 17, 330

SCALE 1" = 120'

SEE PAGE 41


SEE PAGE 59

SEE PAGE 41

SEE PAGE 60

FOR COMPLETE ENG DATA SEE
 ORIGINAL DEDICATION PLAT IN
 BOOK 53, PAGE 53 OF RECORDS.

10' UTILITY & DRAINAGE EASEMENTS EACH
 SIDE OF PROPERTY LINES AS INDICATED
 BY DASHED LINES EXCEPT AS OTHERWISE
 SHOWN.

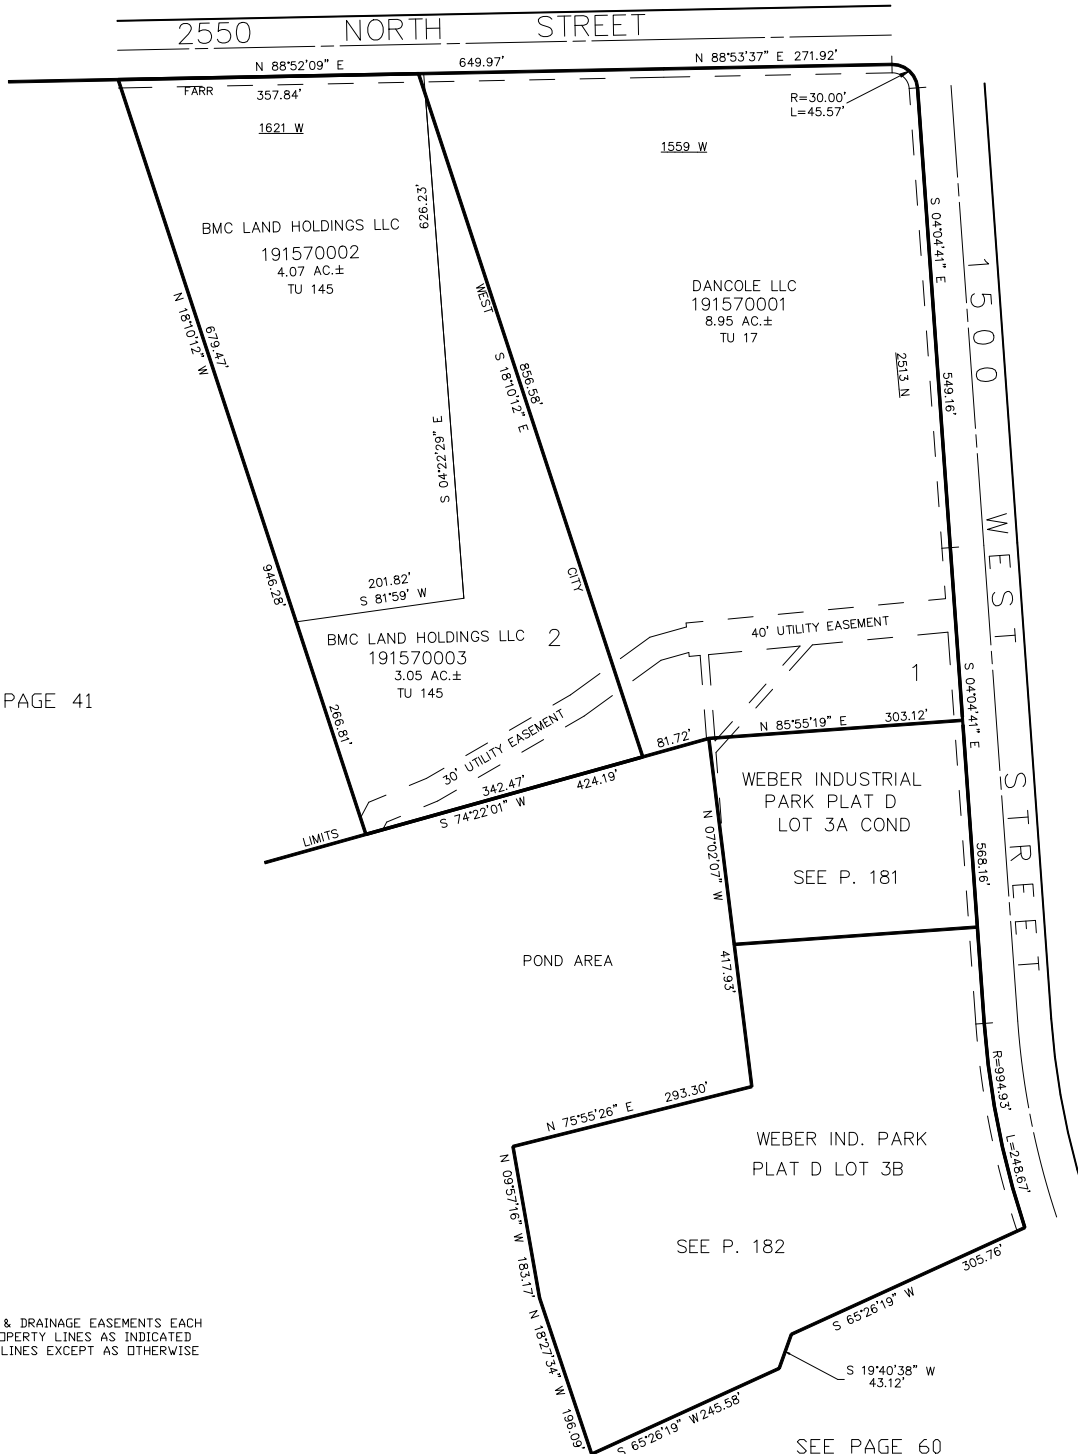

FOR TAX PURPOSES ONLY

JC 2-01