

PART OF THE NE.1\4, OF SECTION 22, T.7N., R.2W., S.L.B. & M.  
**LAZE DAZE SUBDIVISION**

IN WEBER COUNTY  
SCALE 1" = 100'


TAXING UNIT: 19

SEE PAGE 10-2

SEE PAGE 10-2

SEE PAGE 10-2

SEE PAGE 10-2

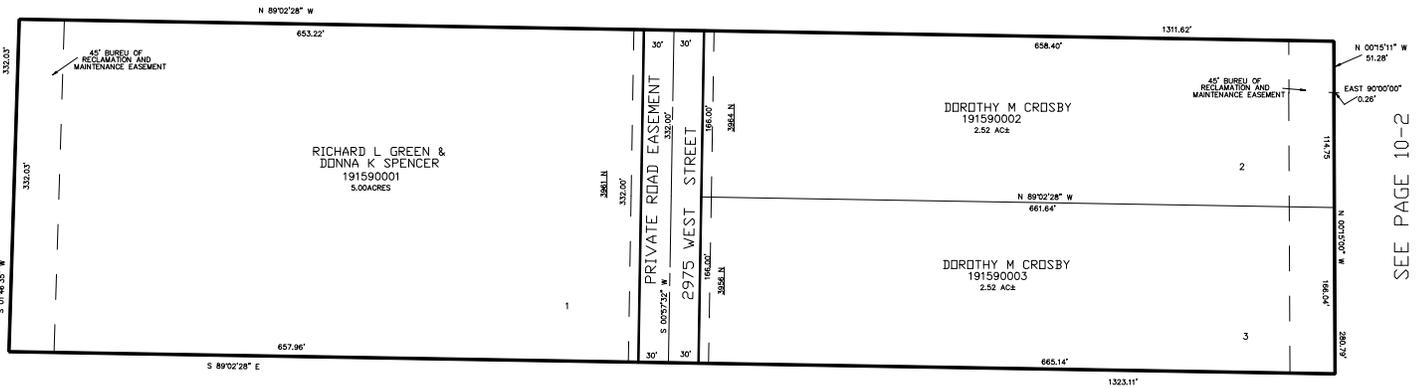

SEE PAGE 10-2

FOR COMPLETE ENG DATA SEE  
ORIGINAL DEDICATION PLAT IN  
BOOK 54, PAGE 22 OF RECORDS.

10' UTILITY & DRAINAGE EASEMENTS EACH  
SIDE OF PROPERTY LINES AS INDICATED  
BY DASHED LINES EXCEPT AS OTHERWISE  
SHOWN.