

PART OF THE NE.1\4, OF SECTION 22, T.7N., R.2W., S.L.B. & M.
LAZE DAZE SUBDIVISION


IN WEBER COUNTY
 SCALE 1" = 100'

TAXING UNIT: 19

SEE PAGE 10-2

SEE PAGE 10-2

SEE PAGE 10-2

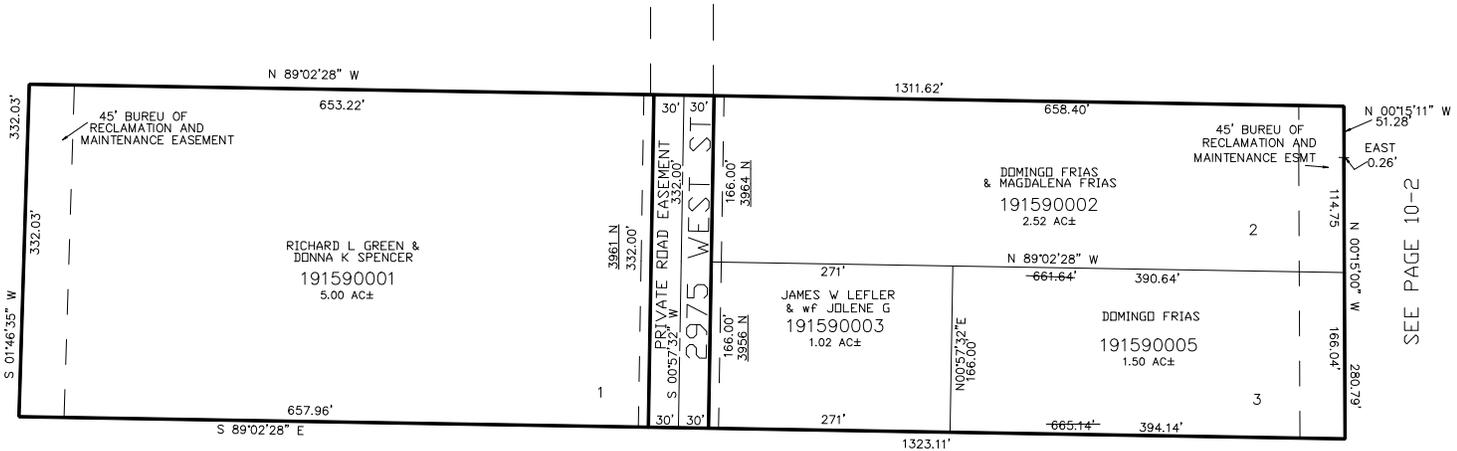

SEE PAGE 10-2

SEE PAGE 10-2

FOR COMPLETE ENG DATA SEE
 ORIGINAL DEDICATION PLAT IN
 BOOK 54, PAGE 22 OF RECORDS.

10' UTILITY & DRAINAGE EASEMENTS EACH
 SIDE OF PROPERTY LINES AS INDICATED
 BY DASHED LINES EXCEPT AS OTHERWISE
 SHOWN.