

PART OF THE S 1/2 , OF SECTION 22, T.7N., R.2W., S.L.B. & M.
REMUDA SUBDIVISION AND GOLF COURSE PH 3


IN FARR WEST CITY

TAXING UNIT: 307

SCALE 1" = 80'

SEE PAGE 10

*SEE CORR AFFT E#1827355 BK 2209 PG 1868

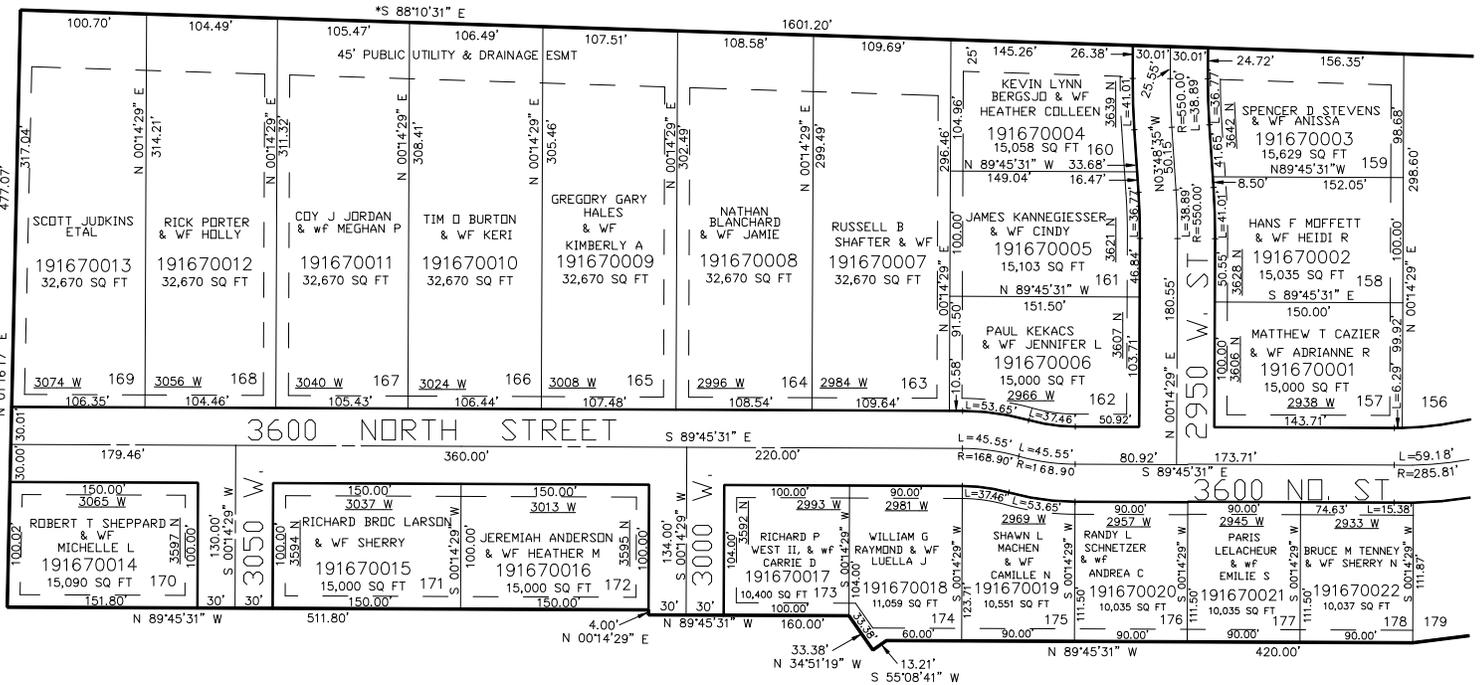

SEE PAGE 10

SEE PAGE 166

SEE PAGE 10

10' UTILITY & DRAINAGE EASEMENTS EACH SIDE OF PROPERTY LINES AS INDICATED BY DASHED LINES EXCEPT AS OTHERWISE SHOWN.

FOR COMPLETE ENG DATA SEE ORIGINAL DEDICATION PLAT IN BOOK 55, PAGE 17 OF RECORDS.