

PART OF THE S 1/2 , OF SECTION 22, T.7N., R.2W., S.L.B. & M.
REMUDA SUBDIVISION AND GOLF COURSE PH 3

IN FARR WEST CITY


TAXING UNIT: 307

SCALE 1" = 80'

SEE PAGE 10

*SEE CORR AFFT E#1827355 BK 2209 PG 1868

SEE PAGE 10

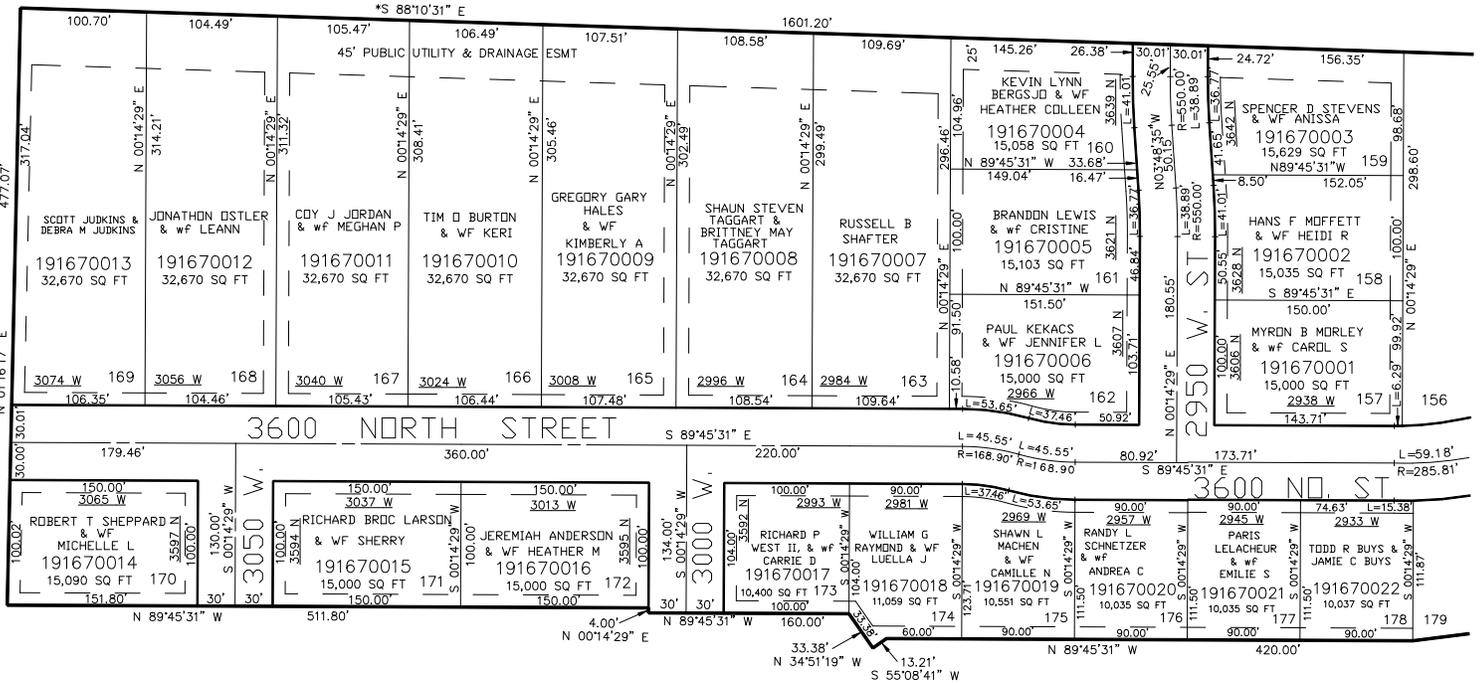

SEE PAGE 166

SEE PAGE 10

10' UTILITY & DRAINAGE EASEMENTS EACH
SIDE OF PROPERTY LINES AS INDICATED
BY DASHED LINES EXCEPT AS OTHERWISE
SHOWN.

FOR COMPLETE ENG DATA SEE
ORIGINAL DEDICATION PLAT IN
BOOK 55, PAGE 17 OF RECORDS.