

PART OF THE S 1/2 , OF SECTION 22, T.7N., R.2W., S.L.B. & M.  
REMUDA SUBDIVISION AND GOLF COURSE PH 3

IN FARR WEST CITY


SCALE 1" = 80'

TAXING UNIT: 479

SEE PAGE 10

\*SEE CORR AFFT E#1827355 BK 2209 PG 1868

SEE PAGE 10

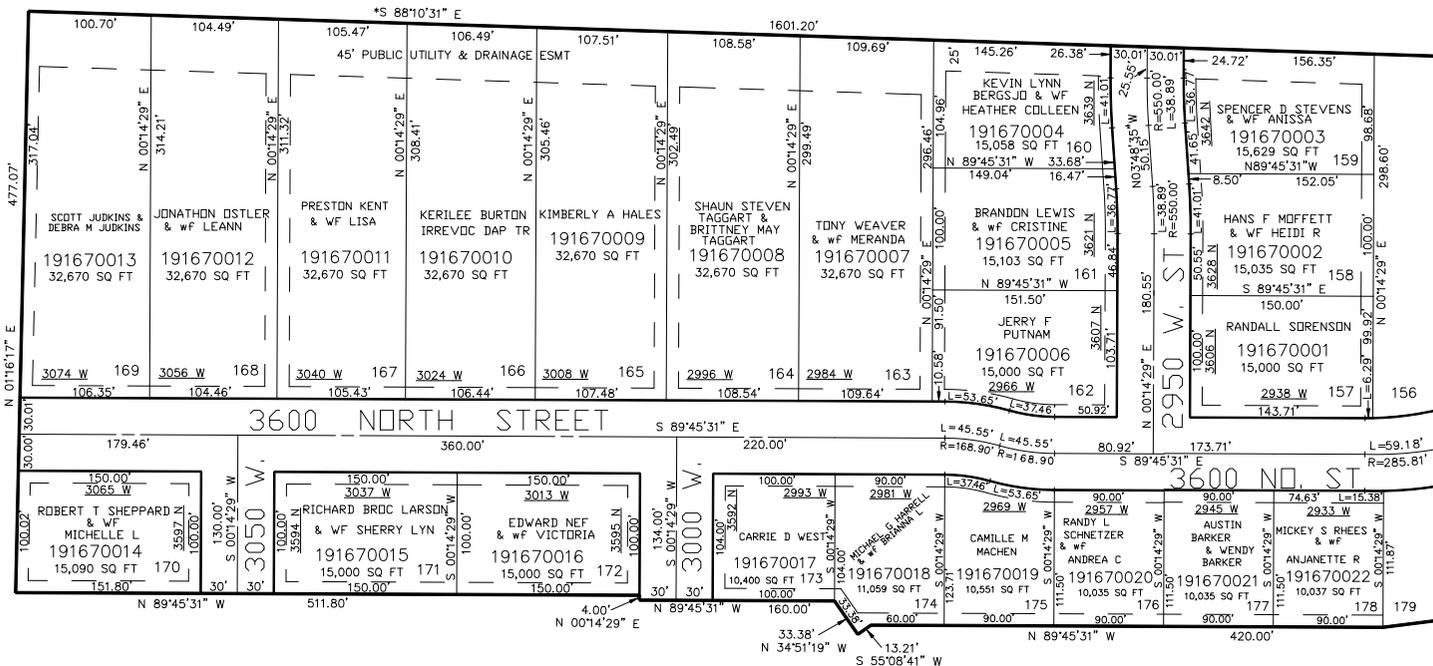

SEE PAGE 166

SEE PAGE 10

10' UTILITY & DRAINAGE EASEMENTS EACH  
SIDE OF PROPERTY LINES AS INDICATED  
BY DASHED LINES EXCEPT AS OTHERWISE  
SHOWN.

FOR COMPLETE ENG DATA SEE  
ORIGINAL DEDICATION PLAT IN  
BOOK 55, PAGE 17 OF RECORDS.