


PART OF THE NW.1/4, OF SECTION 21, T.7N., R.2W., S.L.B. & M.  
**TREASURE ACRES SUBDIVISION**

IN WEBER COUNTY

TAXING UNIT: 19

SCALE 1" = 100'

SEE PAGE 9

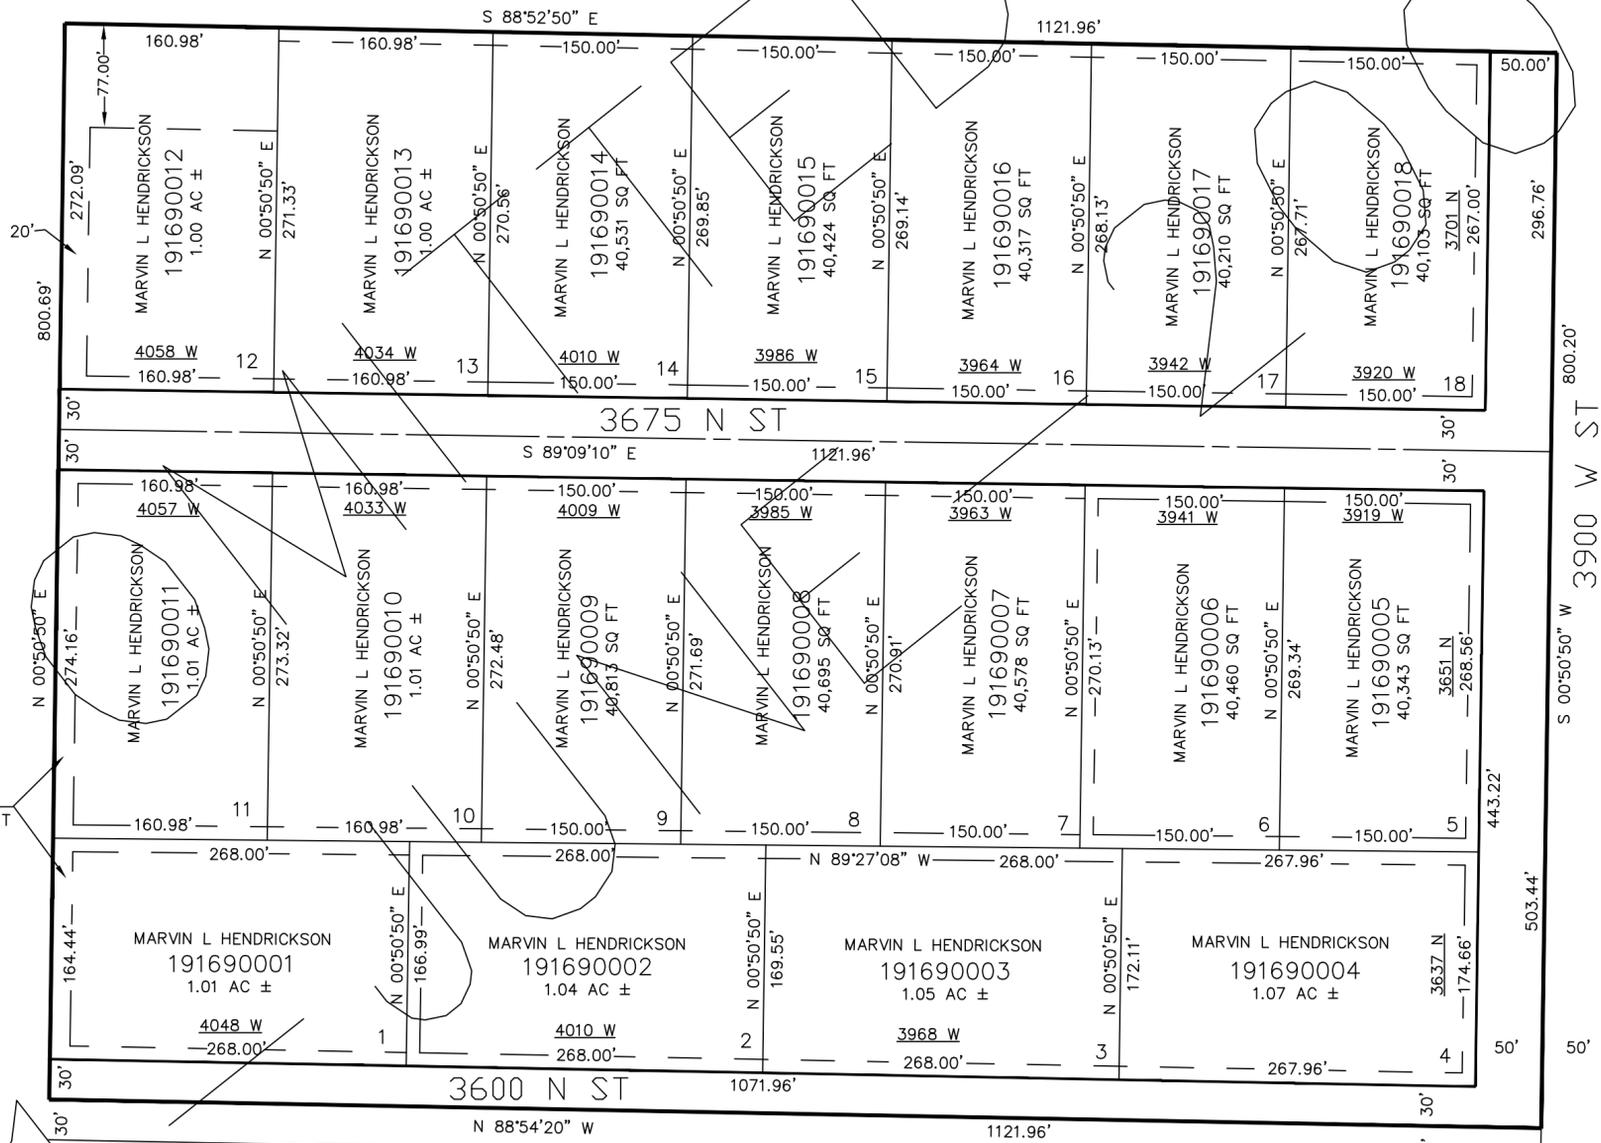

SEE PAGE 9

SEE PAGE 9

SEE PAGE 9

15' ACCESS & UTILITY EASEMENT

10' UTILITY & DRAINAGE EASEMENTS EACH SIDE OF PROPERTY LINES AS INDICATED BY DASHED LINES EXCEPT AS OTHERWISE SHOWN.

\* SEE DEDICATION PLAT FOR EXPLORATION PITS AND PROTECTION EASMENTS

FOR COMPLETE ENG DATA SEE ORIGINAL DEDICATION PLAT IN BOOK 55, PAGE 50 OF RECORDS.