


PART OF THE SE.1/4, OF SECTION 36, T.7N., R.2W., S.L.B. & M.  
SUBDIVISION OF LOT 41 OF WEBER INDUSTRIAL PARK PLAT "B"

IN WEBER COUNTY  
SCALE 1" = 80'

TAXING UNIT: 17

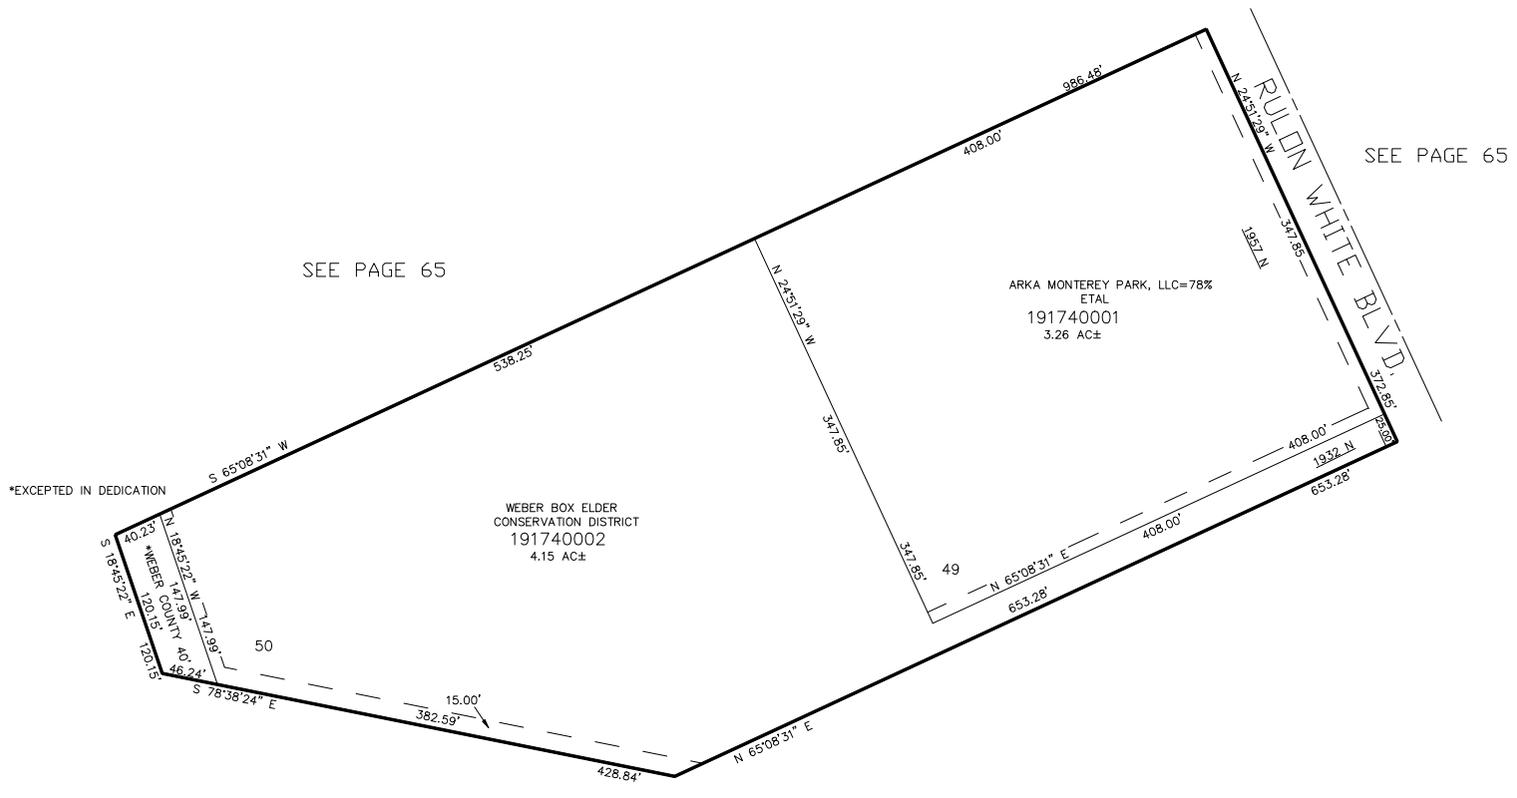

\*EXCEPTED IN DEDICATION

SEE PAGE 65

SEE PAGE 65

SEE PAGE 65

10' UTILITY & DRAINAGE EASEMENTS EACH SIDE OF PROPERTY LINES AS INDICATED BY DASHED LINES EXCEPT AS OTHERWISE SHOWN.

FOR COMPLETE ENG DATA SEE ORIGINAL DEDICATION PLAT IN BOOK 56, PAGE 32 OF RECORDS.